

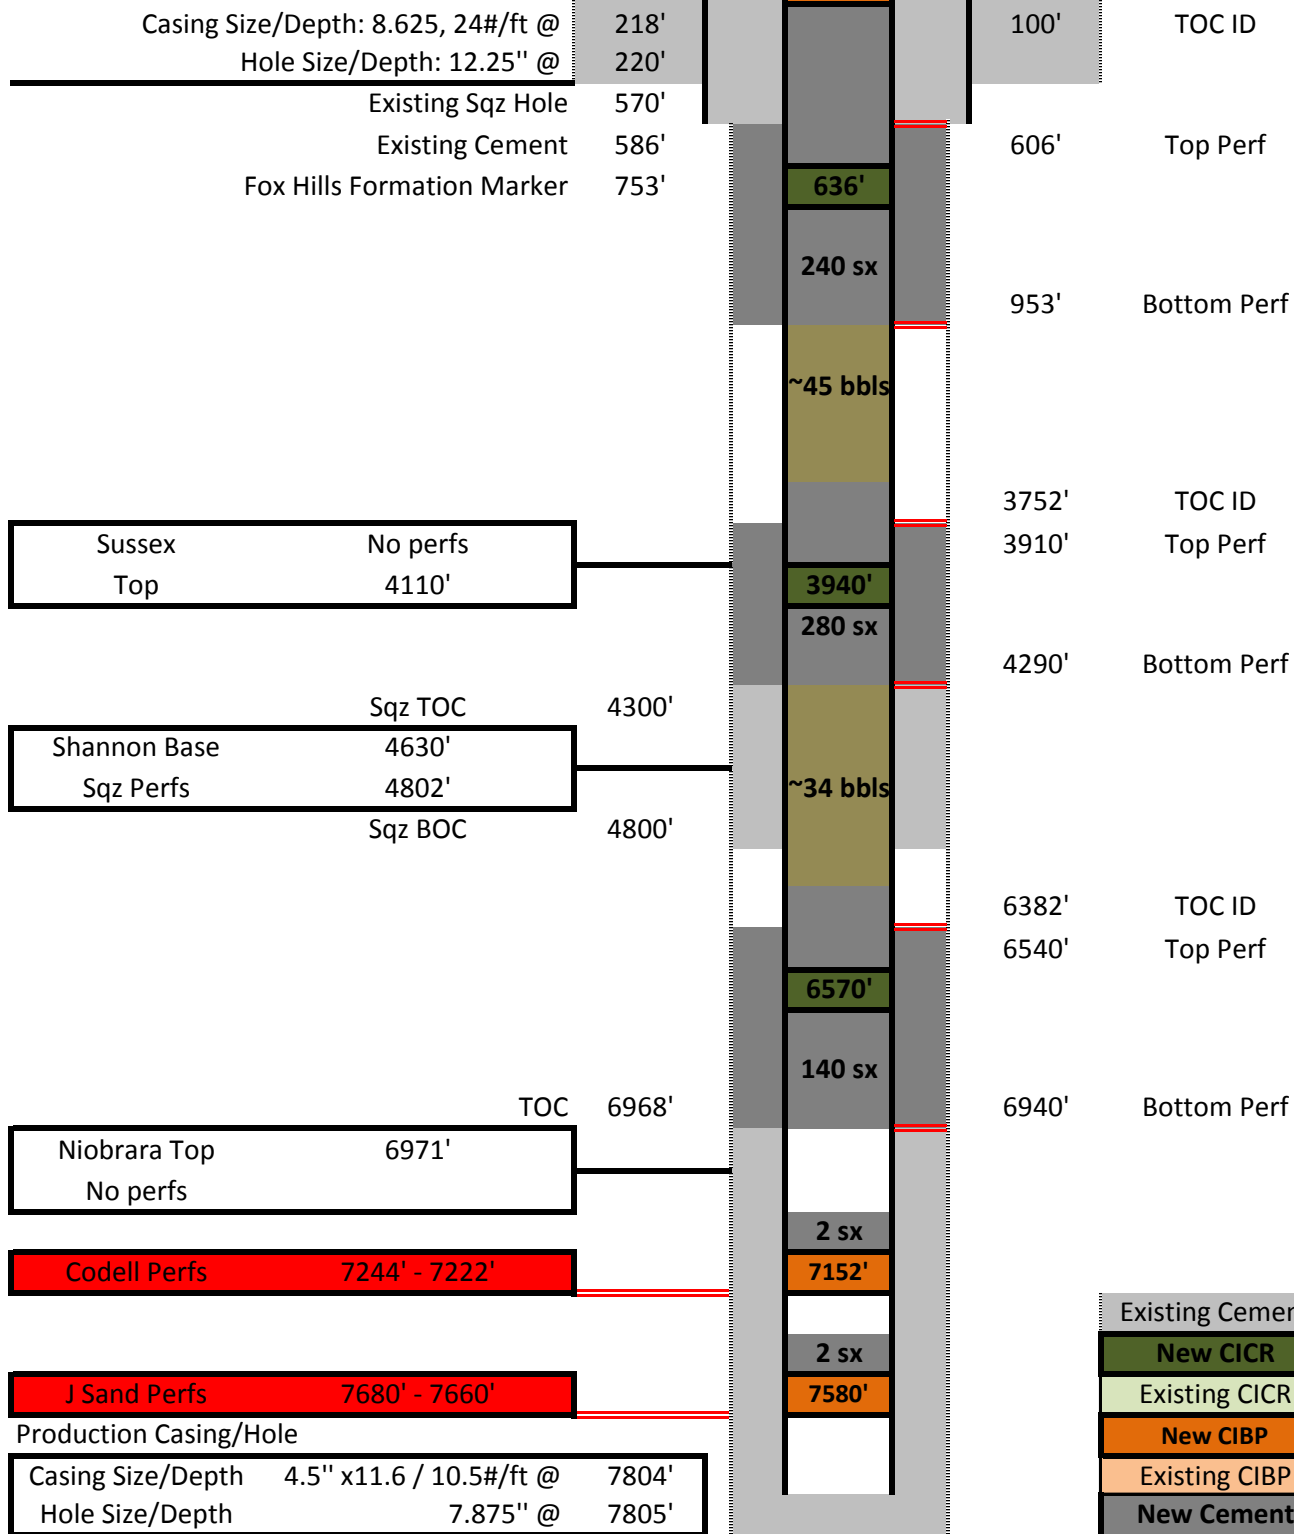
Existing

KB=10'

Proposed

**Edward Rademacher UNIT #1**

API: 05-123-07852

Surface Casing/Hole

Existing Cement

New CIBC

Existing CIBC

New CIBC

Existing CIBC

New Cement

Drilling Mud