


Existing

KB=10'

Proposed

Berry 41-8

API: 05-123-17772

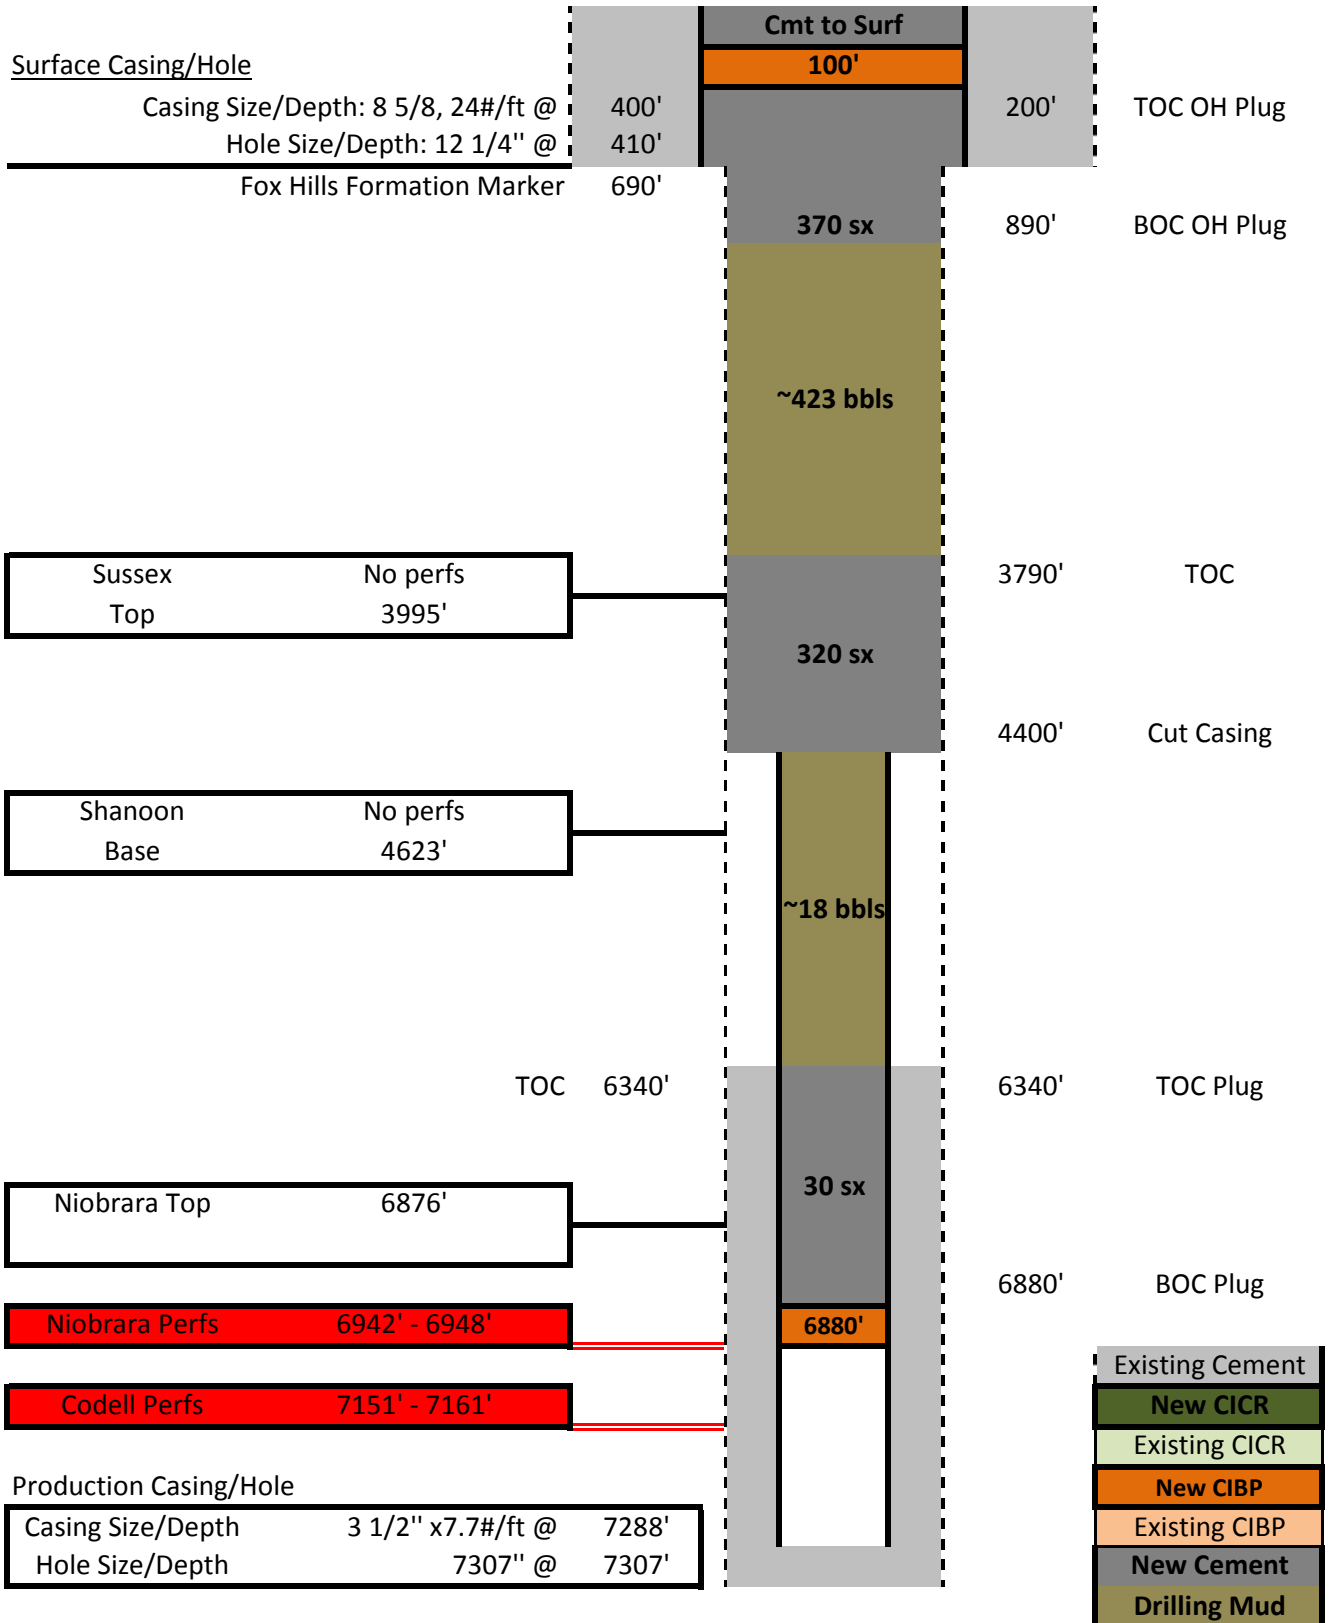

- Existing Cement
- New CICR
- Existing CICR
- New CIBP
- Existing CIBP
- New Cement
- Drilling Mud