


Section 8
T. 2 S., R. 98 W.
6th. P.M.

GRAPHIC SCALE IN FEET
1 INCH = 100 FEET

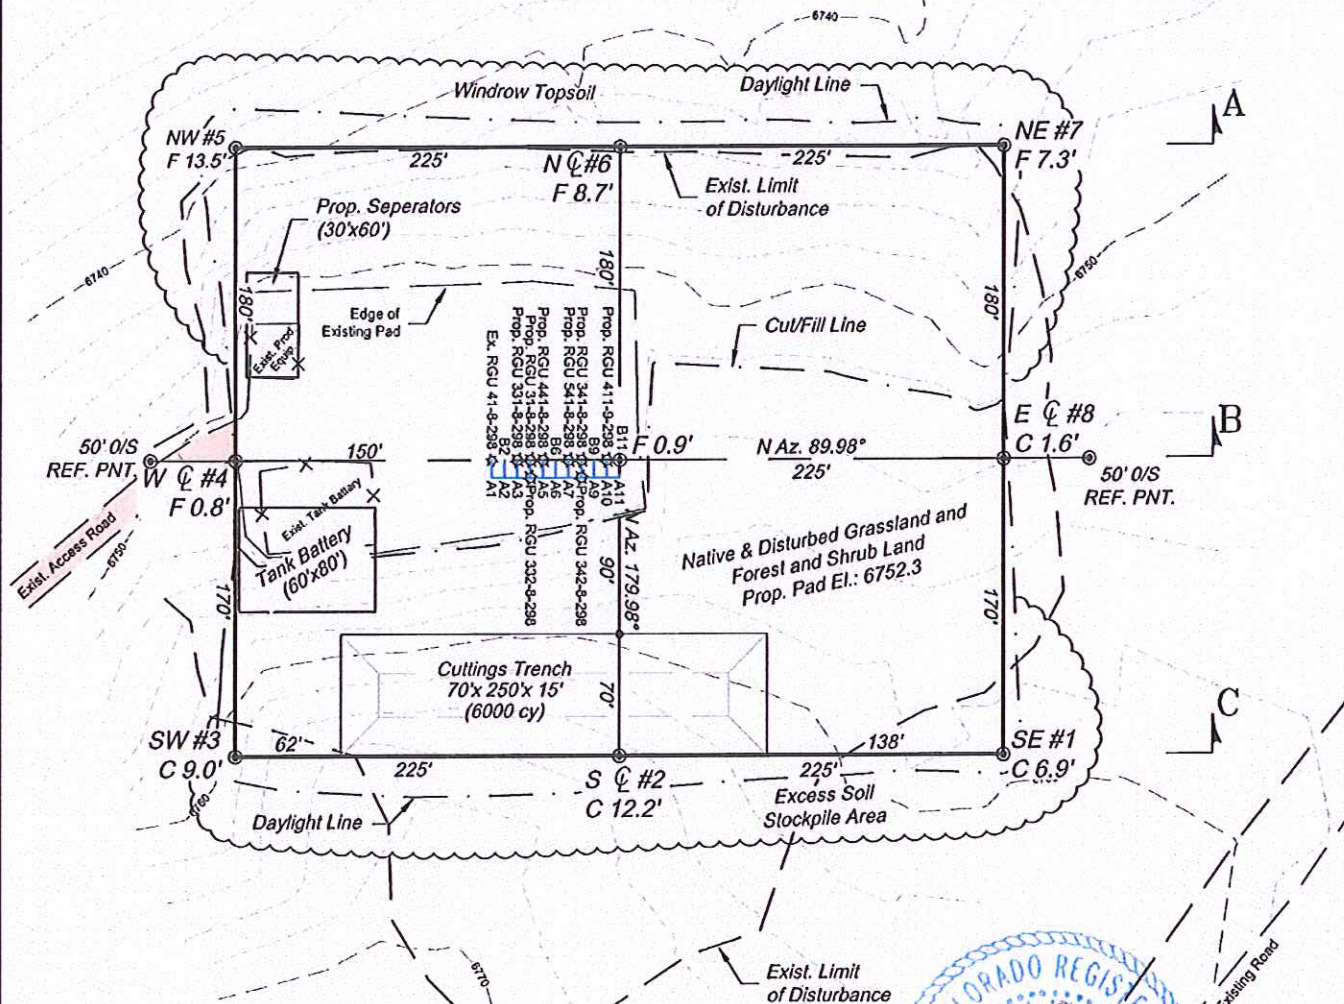

ESTIMATED EARTHWORK QUANTITIES (cy)				
ITEM	CUT	FILL	TOPSOIL	EXCESS
PAD	18230	11683	5100	1447
PIT	6000			6000
TOTALS	24230	11683	5100	7447

*NOTE:
1.) 10% SWELL FACTOR APPLIED TO CUT VOLUME.
2.) TOPSOIL VOLUME BASED ON 12" SOIL DEPTH.
3.) TOTAL DISTURBED AREA = 6.50 ac.


REVISED: 2/13/14

SCALE: 1" = 100'
DATE: 11/19/13
PLAT: 2 of 7
PROJECT: Highlands
DFT: cs

Construction Plan Prepared for:
WPXENERGY WPX Energy Rocky Mountain, LLC


RGU 41-8-298 Drill Pad - Plat 2
CONSTRUCTION LAYOUT

136 East Third Street
Rifle, Colorado 81650
Ph. (970) 625-2720
Fax (970) 625-2773

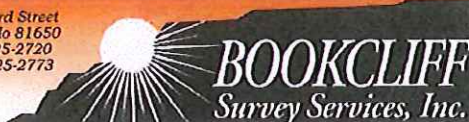

Michael J. Langhorne

Section 8
T. 2 S., R. 98 W.
6th. P.M.

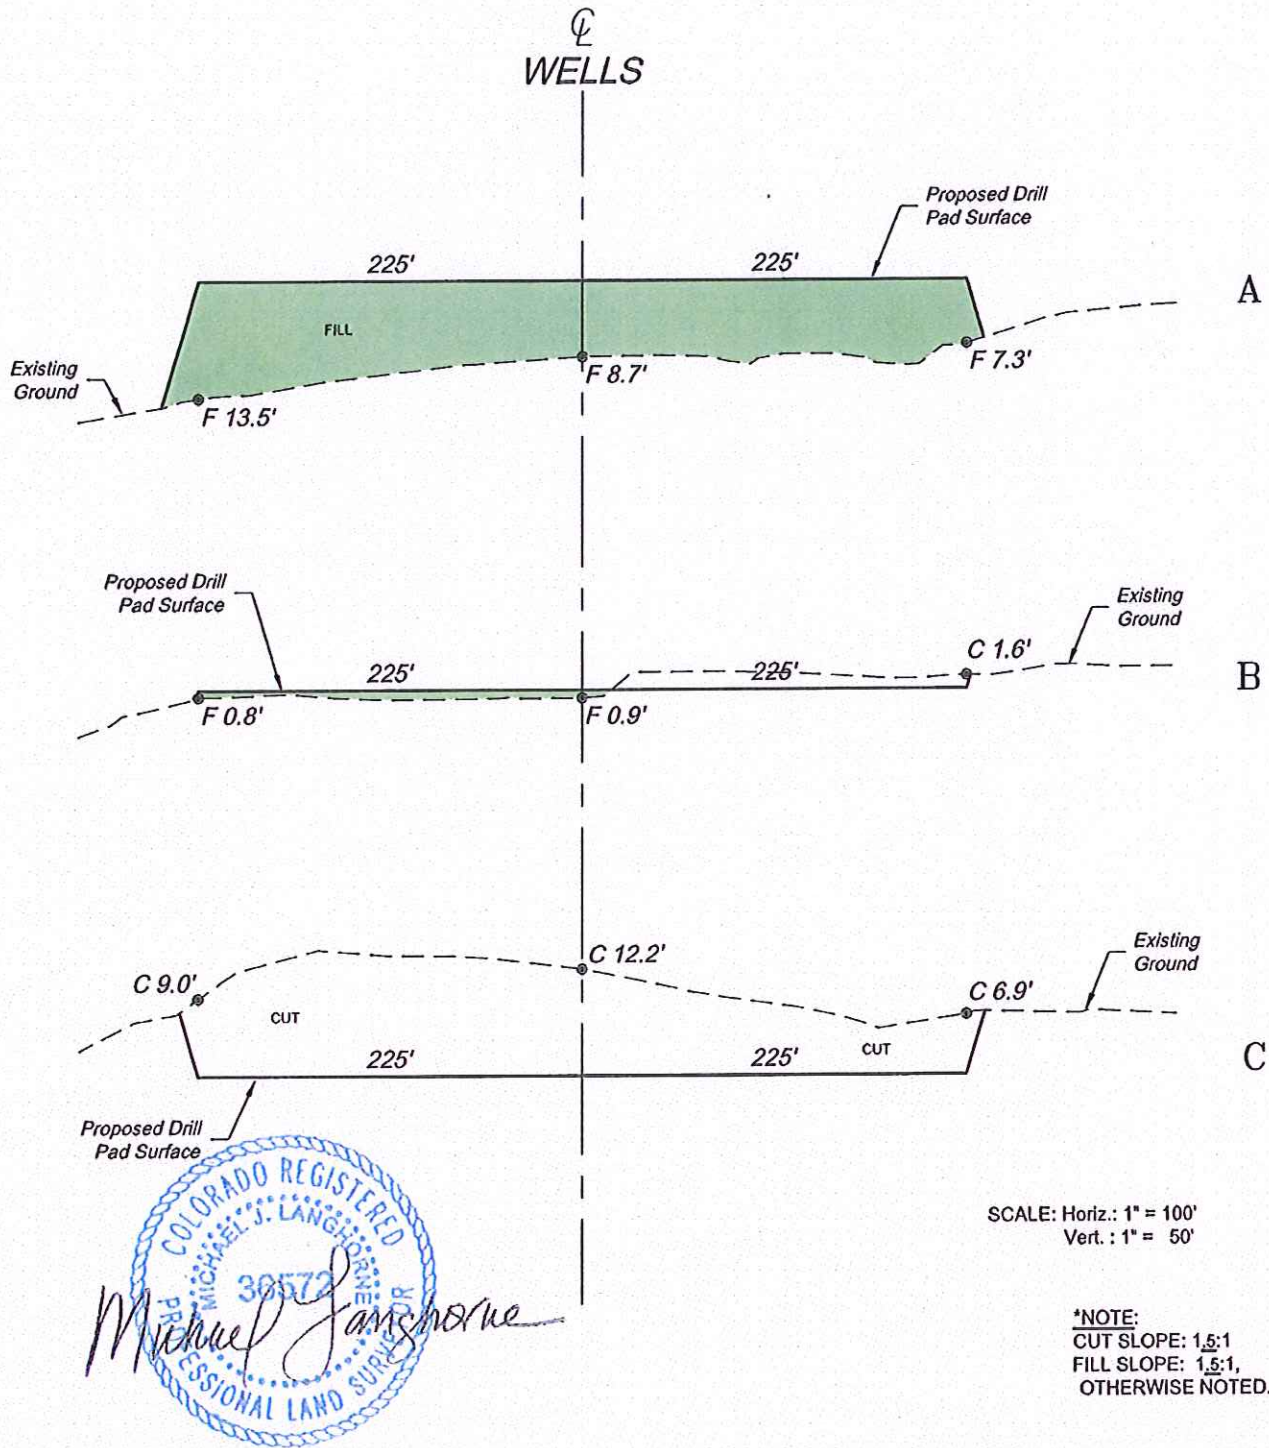

136 East Third Street
Rifle, Colorado 81650
Ph. (970) 625-2720
Fax (970) 625-2773



BOOKCLIFF
Survey Services, Inc.

SCALE: As Noted
DATE: 11/19/13
PLAT: 3 of 7
PROJECT: Highlands
DFT: CS

Construction Plan Prepared for:
WPXENERGY WPX Energy Rocky Mountain, LLC

RGU 41-8-298 Drill Pad - Plat 3
CONSTRUCTION LAYOUT
CROSS SECTIONS