

CONSTRUCTION LAYOUT DRAWING

1 of 3

PLANT COMMUNITY:
EVERGREEN
ASPEN
SCRUB OAK
SAGE BRUSH


PAD= 280'X410' ELEV= 8470.1'

DISTURBED AREA= 4.4± ACRES

ESTIMATED DIRT QUANTITIES

CUTx10%	FILL	TOPSOIL	EXCESS
124,100	230	2,700	121,170

NOTE: VOLUMES IN CUBIC YARDS. TOPSOIL INCLUDED IN VOLUMES AT A DEPTH OF 6".

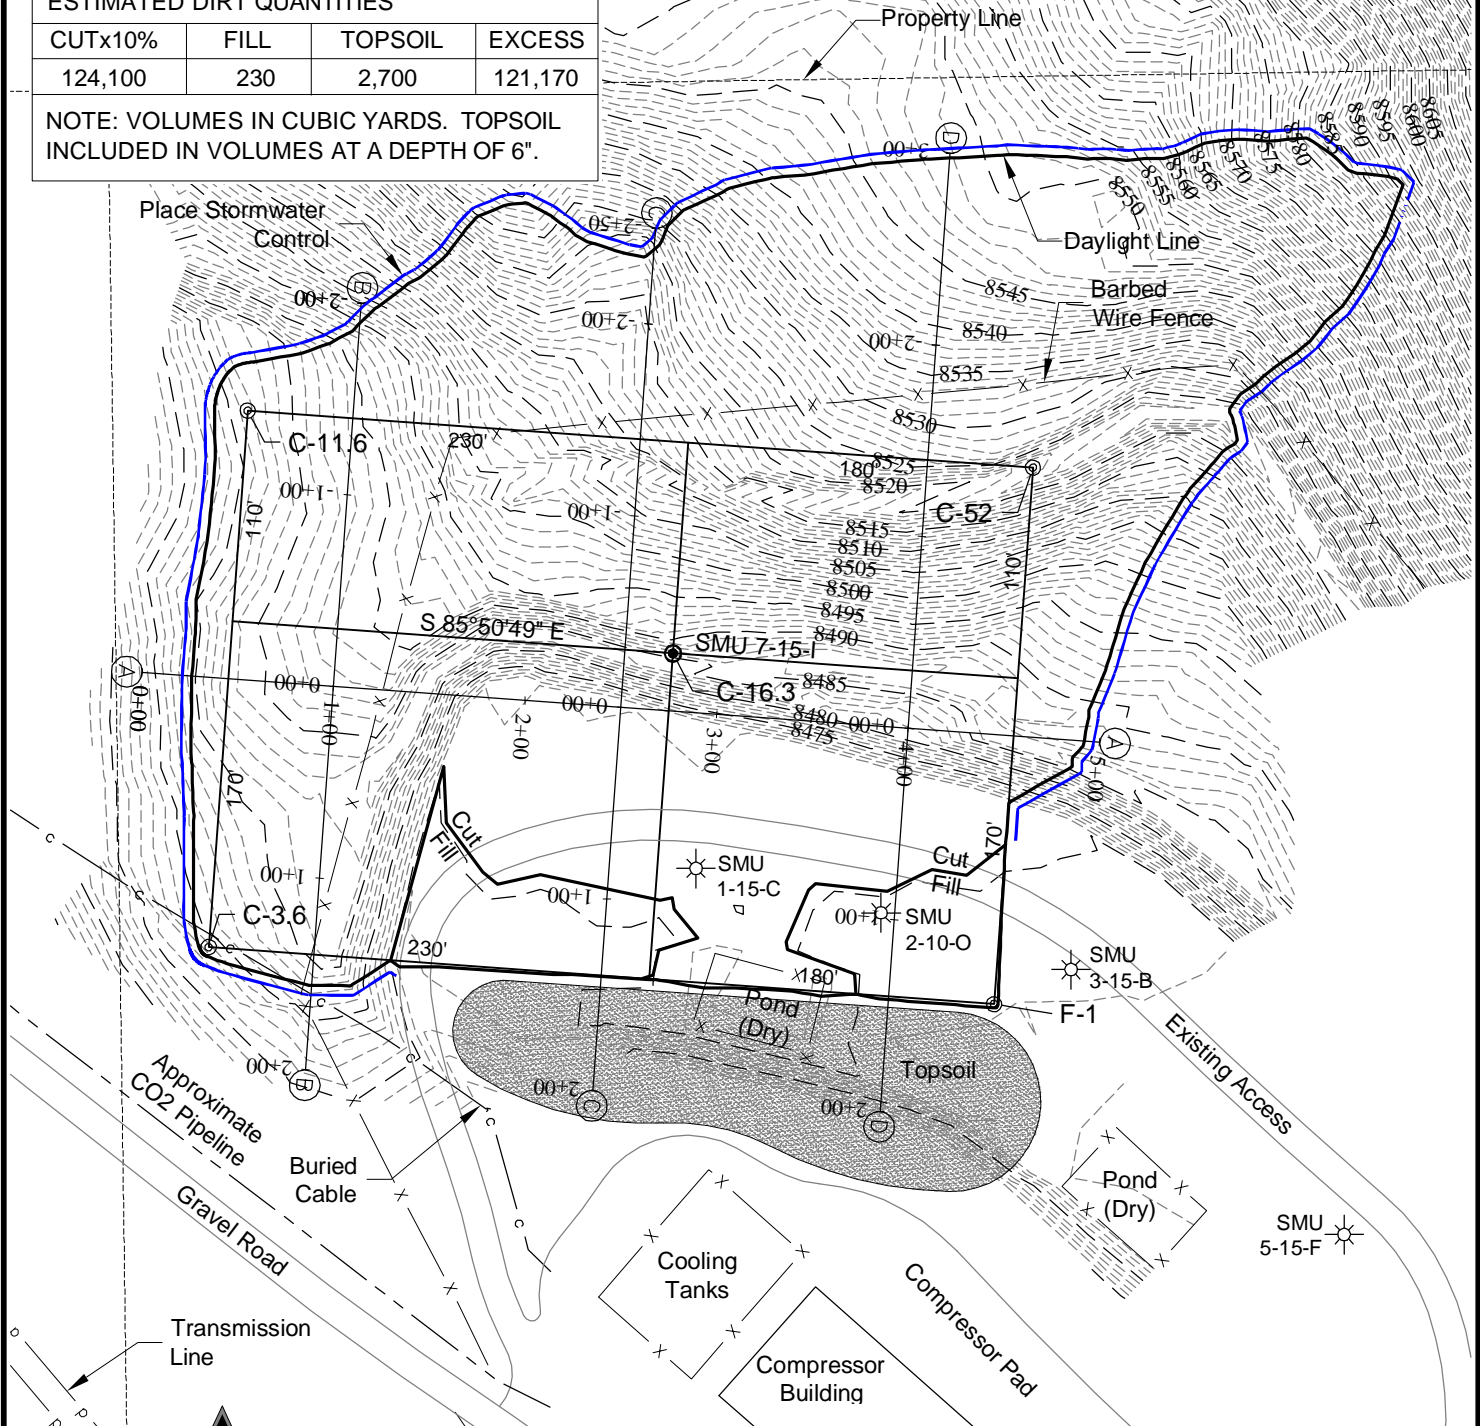

NOTES:

- 1) 10% Allowance is made for soil expansion.
- 2) Excess dirt will be stored offsite.

2/13/14



LAND SURVEYING AND MAPPING
LAFAYETTE - WINTER PARK
Ph 303 666 0379 Fx 303 665 6320

OXY PERMIAN
SMU 7-15-I PAD

SE1/4 NW1/4 SECTION 15 T27S R70W
6th PM HUERFANO COUNTY COLORADO