


# FINAL AS-BUILD

WELL NAME: Ehmke #1  
OPERATOR: McKnab II - 55910  
COMP ZONE: J Sand  
LOCATION: 10N 59W S6 NWNW

COUNTY: Weld  
STATE: Colorado  
API : 05-123-05006

SPUD: 10/11/57  
P&A: 10/24/57  
GL: 5,407'

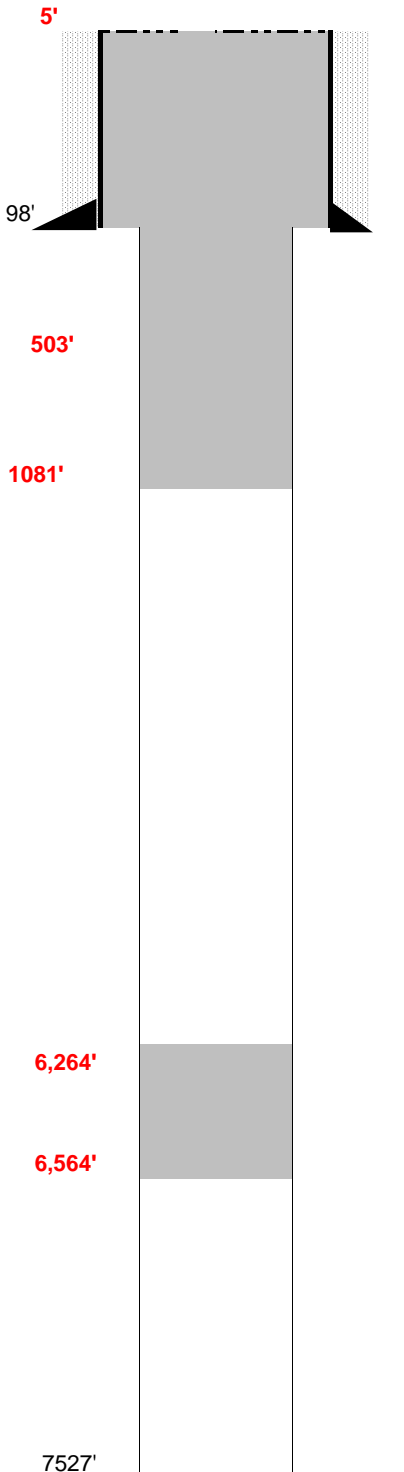

## SURFACE CASING

DEPTH: 298' SIZE: 8 5/8" GRADE: Unk WT (#/ft): 14.0  
CEMENT: Unknown  
COMMENTS: \_\_\_\_\_

## PRODUCTION CASING

DEPTH: \_\_\_\_\_ SIZE: \_\_\_\_\_ GRADE: \_\_\_\_\_ WT (#/ft): \_\_\_\_\_  
CEMENT: \_\_\_\_\_ TOC: \_\_\_\_\_  
COMMENTS: 7 7/8" Hole

PERFS: \_\_\_\_\_ - \_\_\_\_\_ PROD ZONE 1: \_\_\_\_\_  
PERFS: \_\_\_\_\_ - \_\_\_\_\_ ZONE 2: \_\_\_\_\_  
PERFS: \_\_\_\_\_ - \_\_\_\_\_ ZONE 3: \_\_\_\_\_

## PREVIOUS PLUGS

RECOVERED: \_\_\_\_\_ SIZE: \_\_\_\_\_  
CMT 1: 290' - 190' COMMENT: 30 sk cement plug + wood plug  
CMT 2: 40' - 2' COMMENT: 15 sk cement plug + wood plug  
CMT 3: \_\_\_\_\_ - \_\_\_\_\_ COMMENT: \_\_\_\_\_

OTHER: Plug #1: 6564' to 6264' (150 sx)  
Plug #2: 1081' to 503' (530 sx)  
Plug #3: 503' to surface (272 sx)  
\_\_\_\_\_  
\_\_\_\_\_

## FORMATIONS:

NIOBRARA: 6,561'  
CARLILE 6,928'  
D SAND: 7,345'  
J SAND: 7,454'