


Section 6
T. 7 S., R 95

AA

- 1.) Use Excess Pit Material to Complete Pad Surfaces.
- 2.) Topsoil Volume Based on 12" Soil Depth.
- 3.) 10% Swell Factor Applied to Cut Volume.

0 100
GRAPHIC SCALE IN FEET
1 INCH = 100 FEET

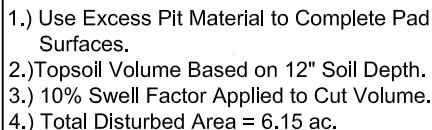


136 East Third Street
Rifle, Colorado 81650
Ph. (970) 625-2720
Fax (970) 625-2773




BOOKCLIFF
Survey Services, Inc.

SCALE: 1" = 100'
DATE: 8/23/13
PLAT: 2 of 7
PROJECT: WPX Valley
DFT: CS

Construction Plan Prepared for:
WPX ENERGY
 WPX Energy Rocky Mountain, LLC

PA 24-6 Drill Pad - Plat 2
CONSTRUCTION LAYOUT

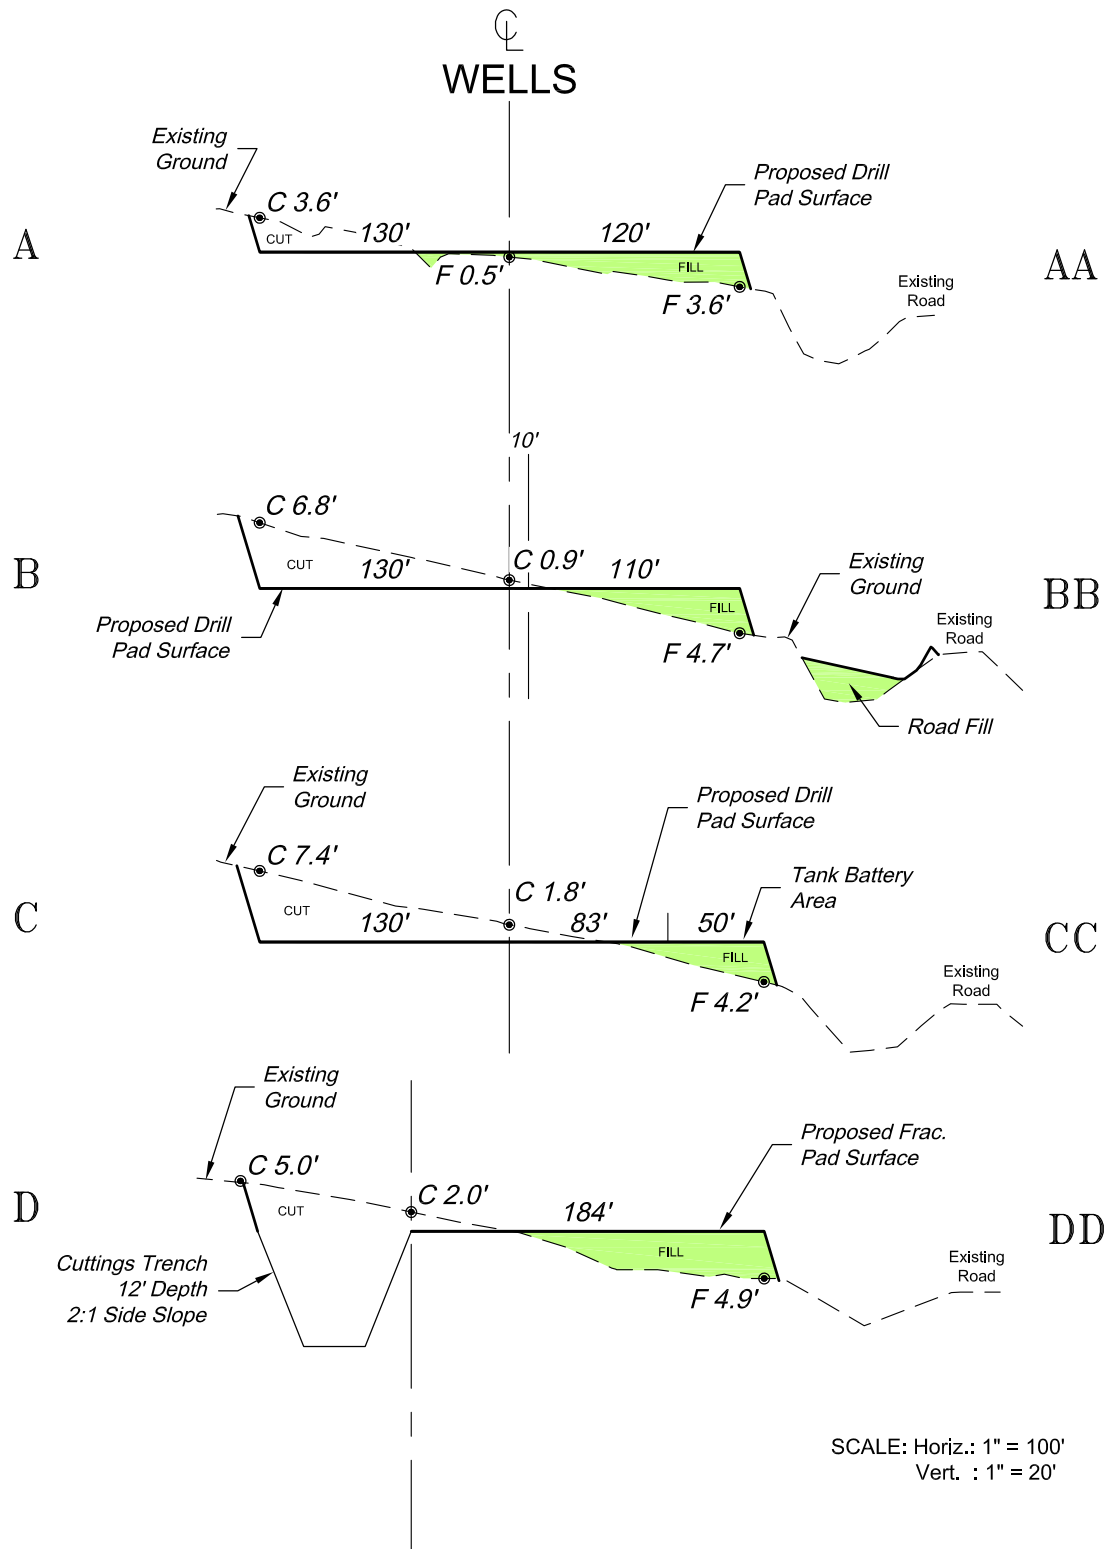

***NOTE:**
CUT SLOPES: 1.5:1
FILL SLOPES: 1.5:1,
UNLESS OTHERWISE NOTED.

REVISED: 10/23/13

136 East Third Street
Rifle, Colorado 81650
Ph. (970) 625-2720
Fax (970) 625-2773



BOOKCLIFF
Survey Services, Inc.

SCALE: As Noted
DATE: 8/23/13
PLAT: 3 of 7
PROJECT: WPX Valley
DFT: cs

Construction Plan Prepared for:
WPXENERGY

WPX Energy Rocky Mountain, LLC

PA 24-6 Drill Pad - Plat 3
CONSTRUCTION LAYOUT
CROSS SECTIONS