

CONSTRUCTION LAYOUT DRAWING

1 of 2

PLANT COMMUNITY:
DISTURBED GRASSLAND

SURFACE USE:
CRP


PIT= 335'X477.5' ELEV= 4878.8'

DISTURBED AREA= 4.2± ACRES

ESTIMATED DIRT QUANTITIES

CUTx10%	FILL	TOPSOIL	EXCESS
25,060	20,750	2,400	1,910

NOTE: VOLUMES IN CUBIC YARDS. TOPSOIL INCLUDED IN VOLUMES AT A DEPTH OF 6".

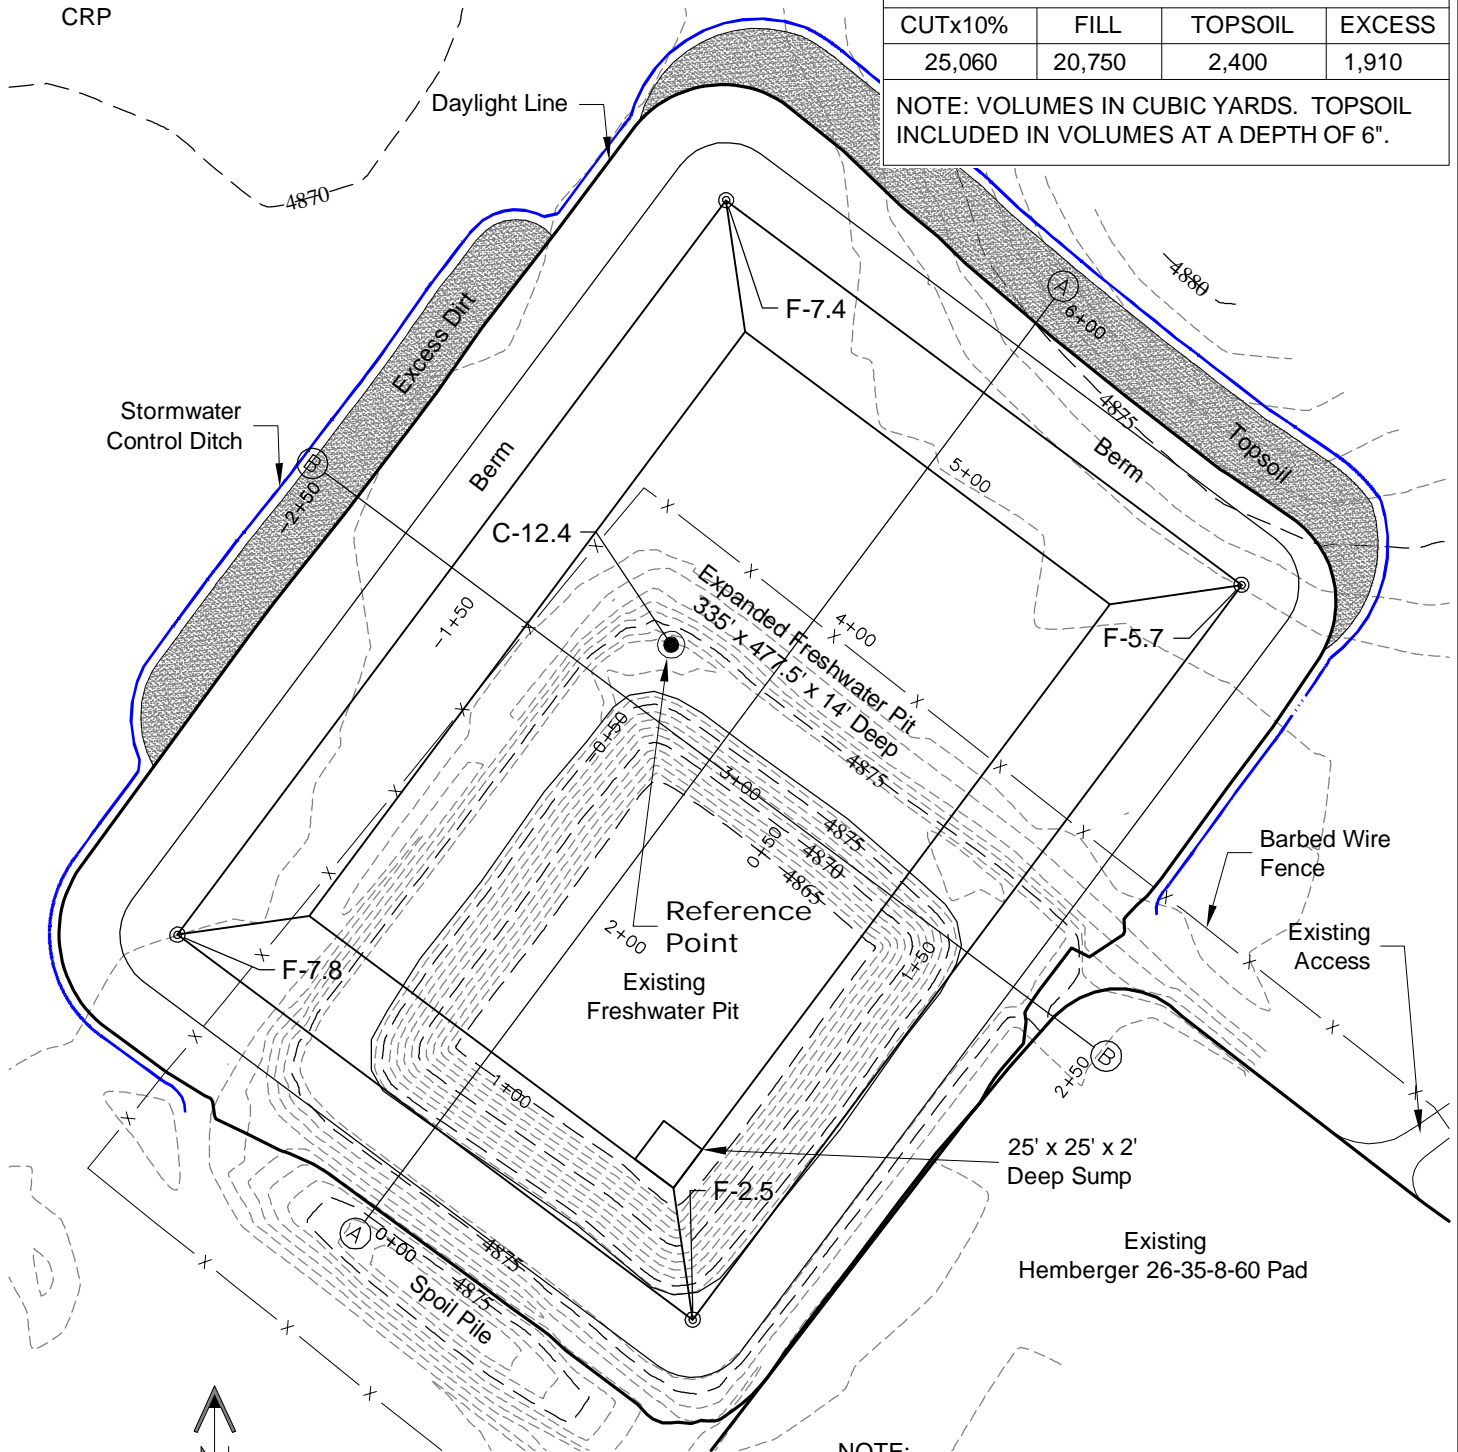

NOTE:
10% ALLOWANCE IS MADE FOR SOIL EXPANSION.

3/26/14

GEO SURV



LAND SURVEYING AND MAPPING
LAFAYETTE - WINTER PARK
Ph 303 666 0379 Fx 303 665 6320

CARRIZO NIOBRARA LLC
HEMBERGER 26-34-8-60
FRESHWATER PIT

SW1/4 SE1/4 SECTION 26 T8N R60W
6th PM WELD COUNTY COLORADO

CONSTRUCTION LAYOUT DRAWING

2 of 2

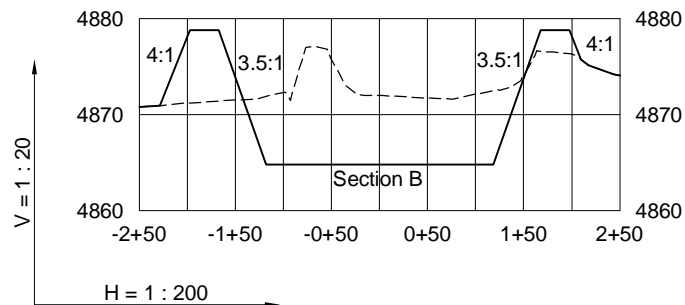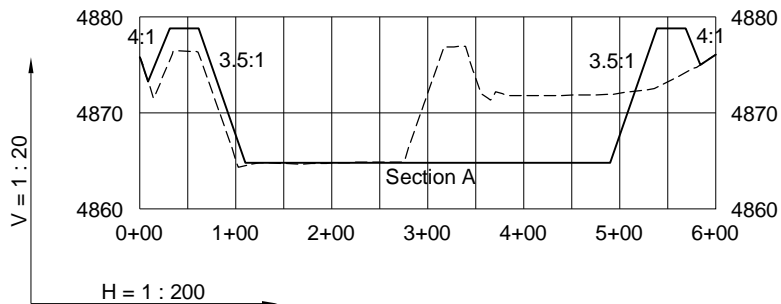

----- Existing Ground

----- Proposed Grade



GEO SURV

LAND SURVEYING AND MAPPING
LAFAYETTE - WINTER PARK
Ph 303 666 0379 Fx 303 665 6320

CARRIZO NIOBRARA LLC
HEMBERGER 26-34-8-60
FRESHWATER PIT

SW1/4 SE1/4 SECTION 26 T8N R60W
6th PM WELD COUNTY COLORADO

3/26/14