

CONSTRUCTION LAYOUT DRAWING

1 of 2

PLANT COMMUNITY:
DISTURBED GRASSLAND

SURFACE USE:
CRP


PAD= 415'X442' ELEV= 4903.7'

DISTURBED AREA= 6.7± ACRES

ESTIMATED DIRT QUANTITIES

CUTx10%	FILL	TOPSOIL	EXCESS
15,750	11,490	3,980	280

NOTE: VOLUMES IN CUBIC YARDS. TOPSOIL INCLUDED IN VOLUMES AT A DEPTH OF 6".

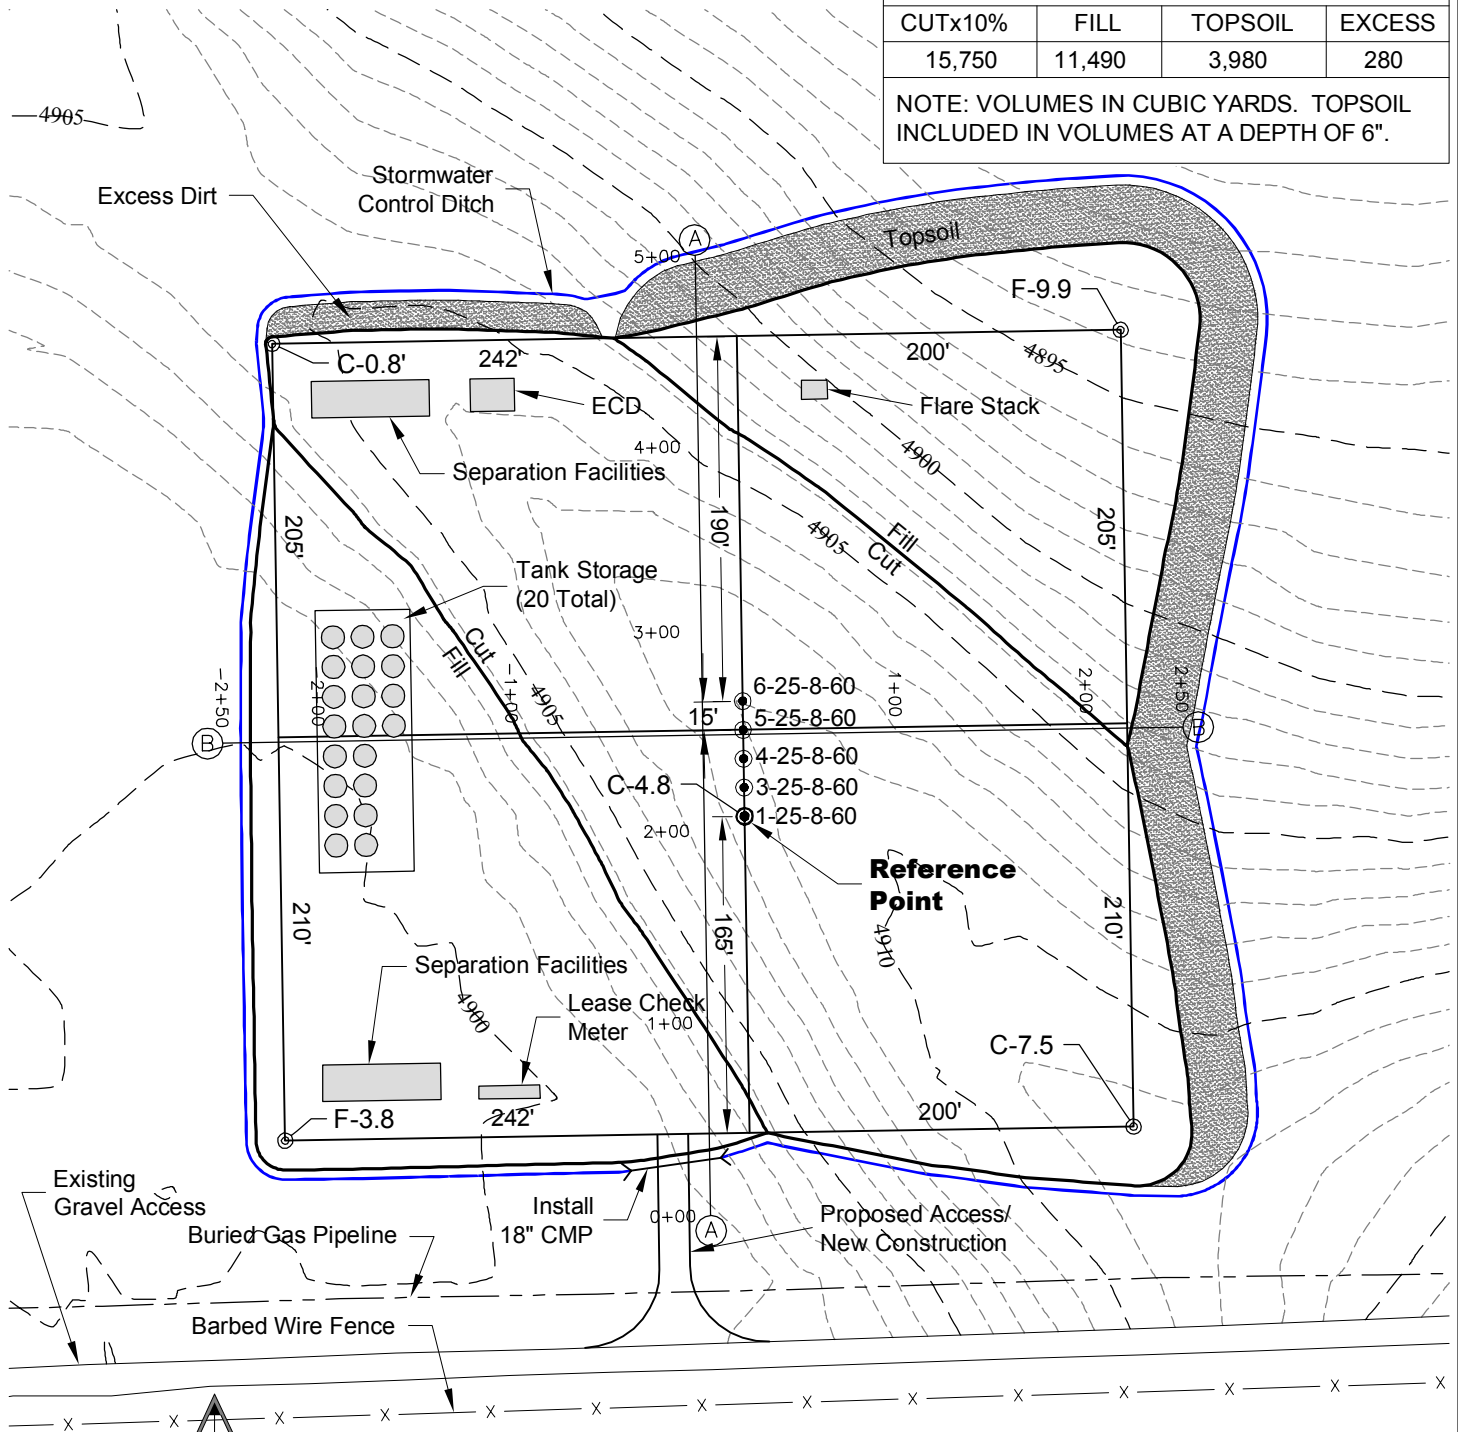

NOTE:
10% ALLOWANCE IS MADE FOR SOIL EXPANSION.


3/24/14

GEO SURV

LAND SURVEYING AND MAPPING
LAFAYETTE - WINTER PARK
Ph 303 666 0379 Fx 303 665 6320



CARRIZO NIOBRARA LLC
HEMBERGER 1-25-8-60 PAD

SW1/4 SW1/4 SECTION 25 T8N R60W
6th PM WELD COUNTY COLORADO

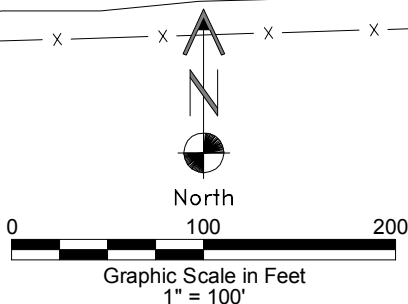

CONSTRUCTION LAYOUT DRAWING

2 of 2

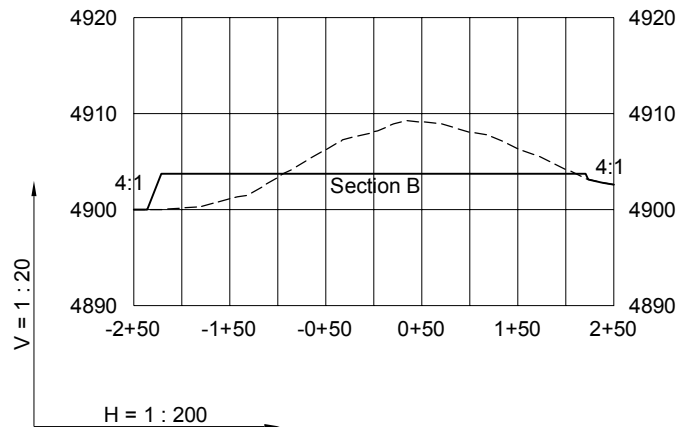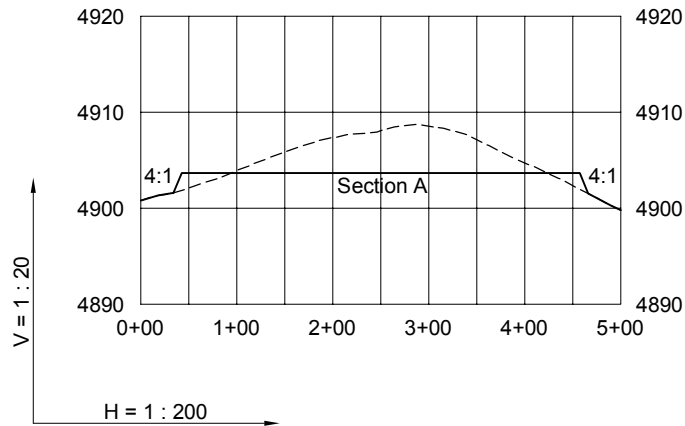

3/24/14

----- Existing Ground
 _____ Proposed Grade



LAND SURVEYING AND MAPPING
LAFAYETTE - WINTER PARK
 Ph 303 666 0379 Fx 303 665 6320

CARRIZO NIOBRARA LLC
HEMBERGER 1-25-8-60 PAD

SW1/4 SW1/4 SECTION 25 T8N R60W
6th PM WELD COUNTY COLORADO