

Brethauer Jake B 1 05-123-07803 - Planned WBD (P&A)

12-1/4" Surface Hole

7-7/8" Prod Hole

Existing

KB: 4952'
GL: 4942'
10 sk Surface plug 0 - 30' in 8 5/8"
To be drilled out

8 5/8", 24# Sfc Csg Shoe @ 537'

100 sk shoe plug 590'-485'
To be drilled out
Fox Hills Base @ 580'

250 sk cmt plug 4348' ~4040' est.

Casing stub at 4350' (parted casing)

Sussex Top @ 4390'

NB Top @ 7075'

TOC 7475' Calculated

J sand perms 7849'-7901'

4 1/2", 10.5# Prod Csg to 8000'
TD @ 8000' 12/3/73


Planned

Welded Cap
Cement to surface
CIBP @ 100'

270 sk cmt plug 780' - 337'

200 sk cmt plug 4040'-3840'

Tubing fish @ 4350' of unknown length

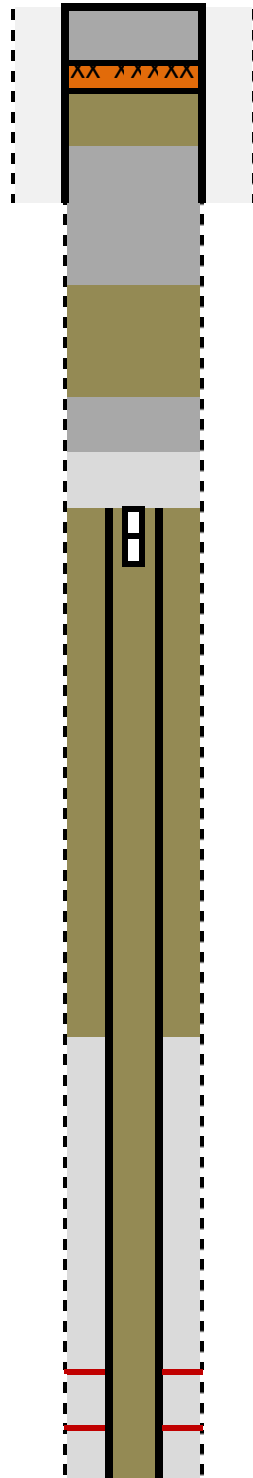

Mud
Existing Cement
New Cement