


PROPOSED SCALED FACILITY DRAWING

HEARTLAND STATE G36-75-1HN FACILITY PAD

SECTION: 25
TOWNSHIP: 4N
RANGE: 65W

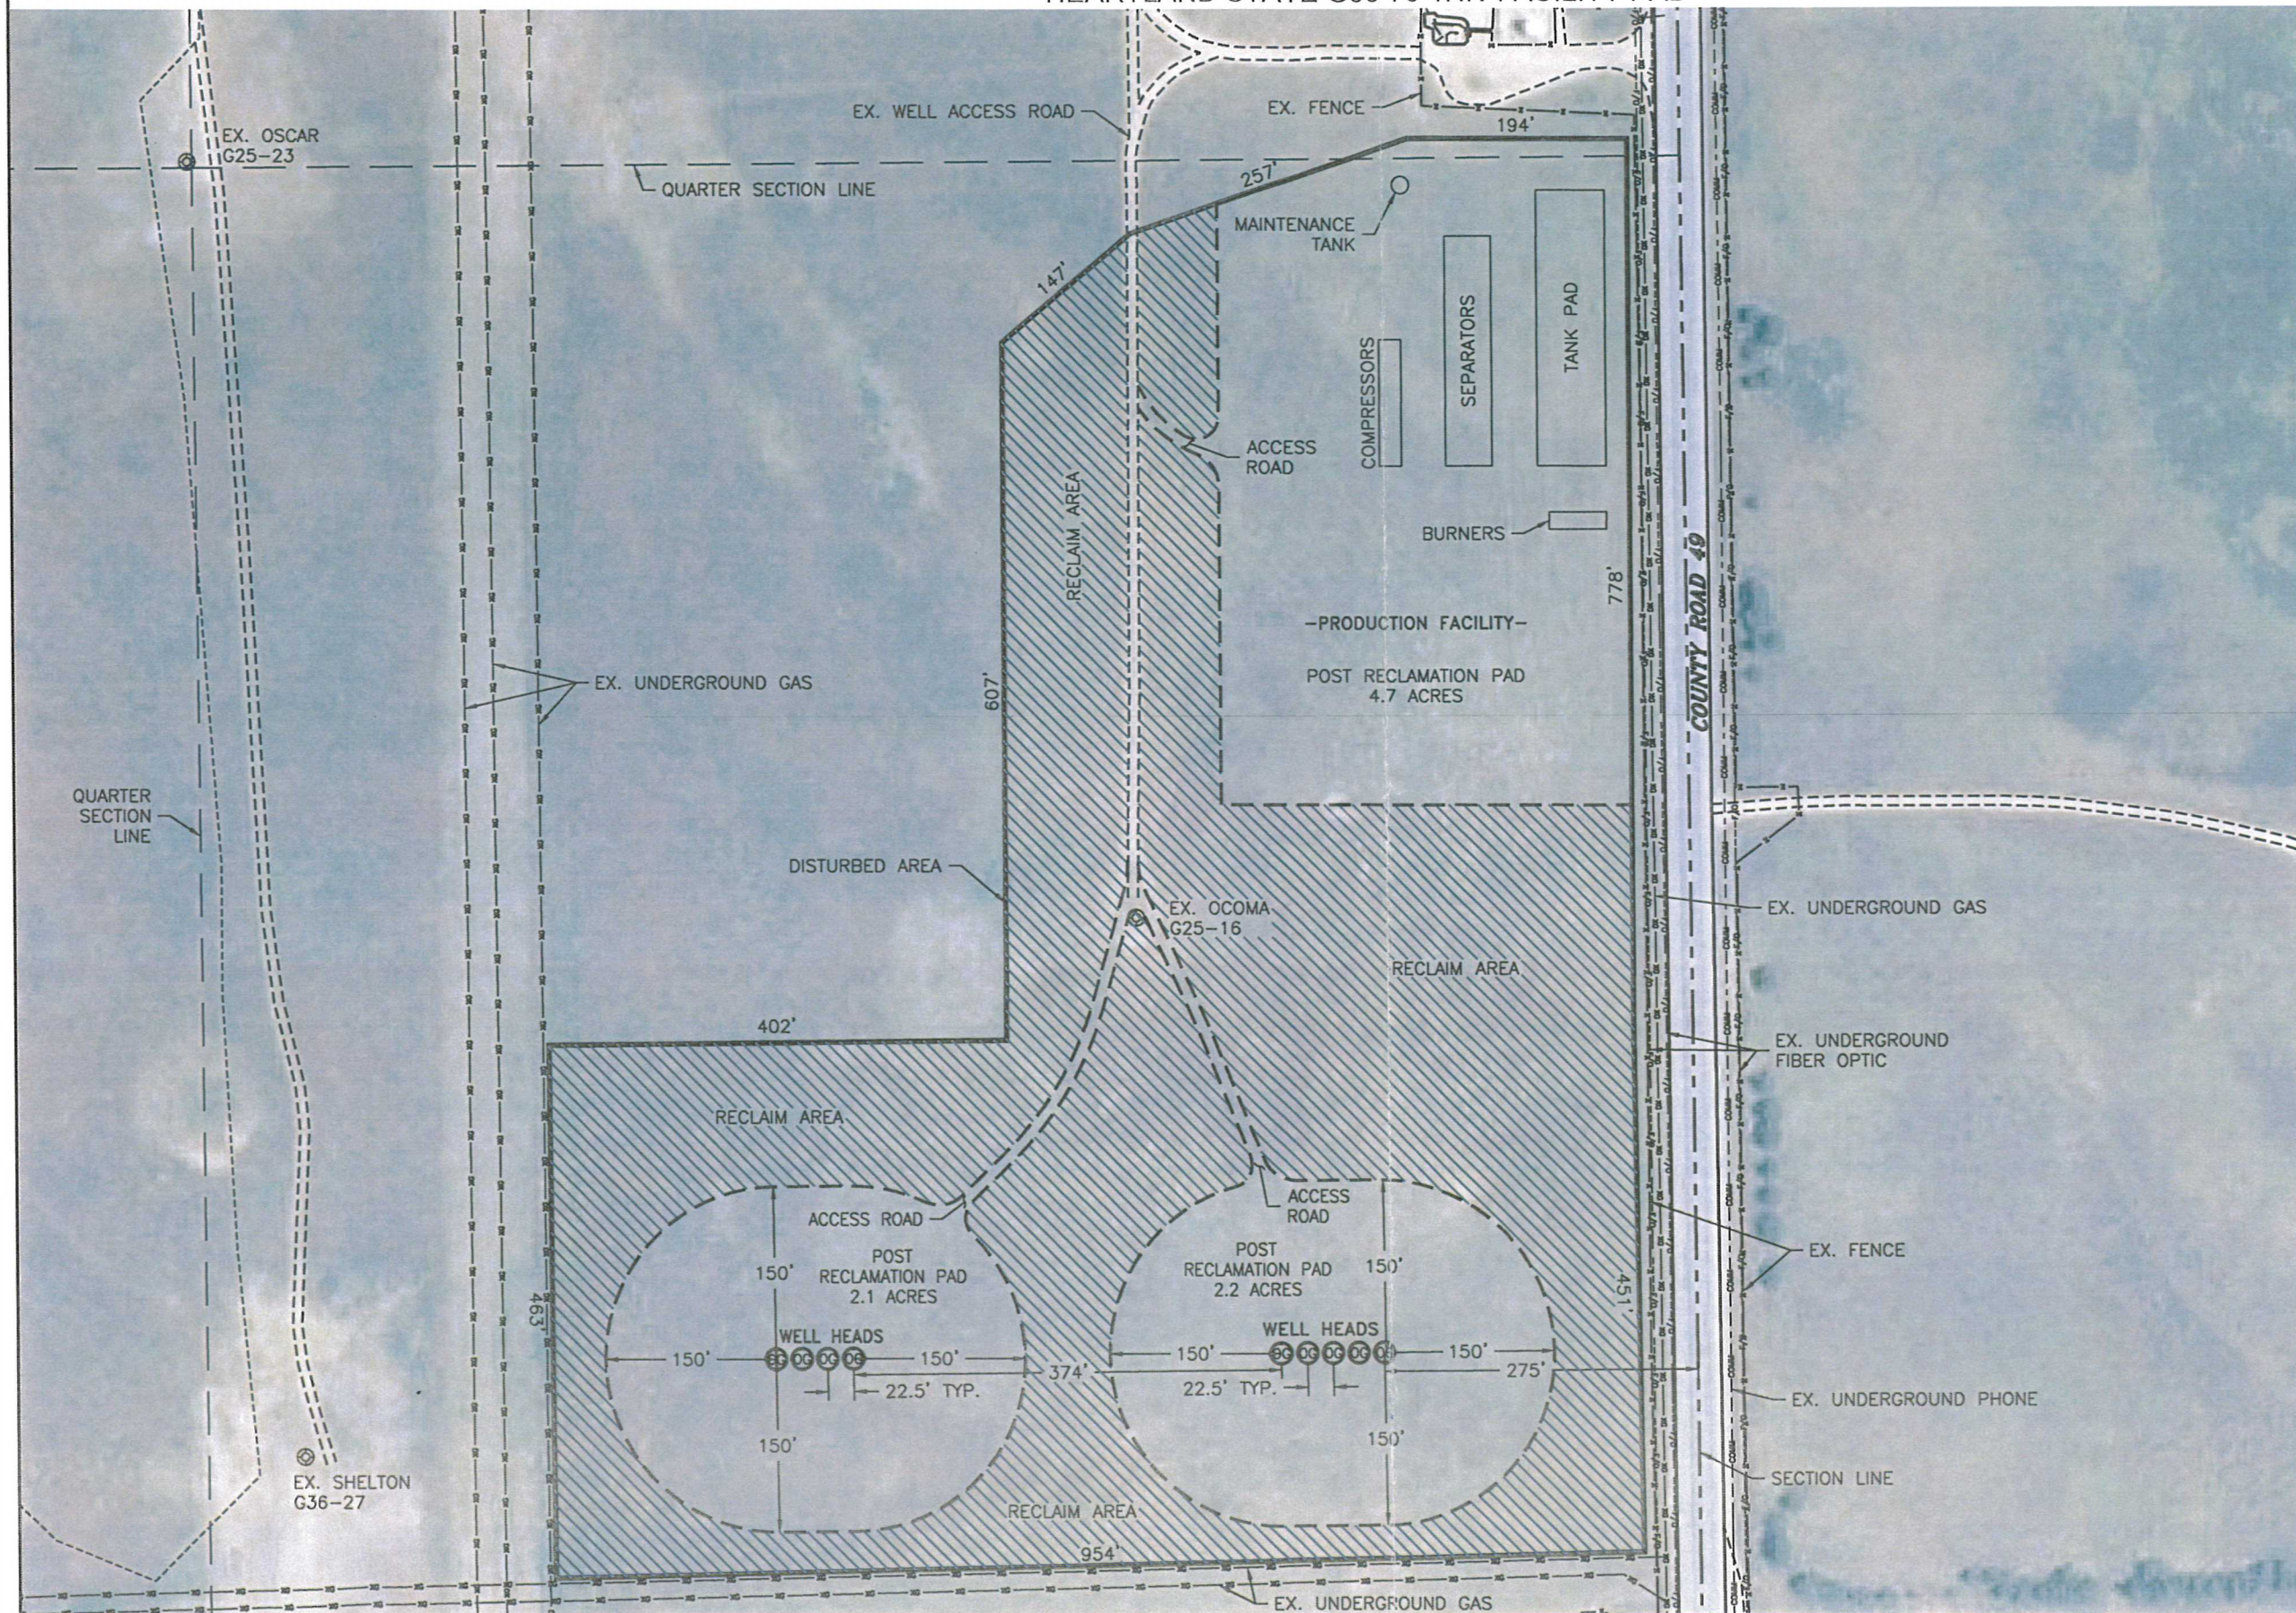

NOTE:
DURING DRILLING AND COMPLETION OPERATIONS THE OUTER DIMENSIONS SHOWN ON THE DRAWING ARE NECESSARY TO SAFELY COMPLETE THE OPERATIONS. TO OPERATE, MAINTAIN, AND PRODUCE THE WELLS, WELL-PADS MUST HAVE THE MINIMUM DIMENSIONS INDICATED ON THE INTERIOR OF THE DRAWING OF 150' IN THE OUTER DIRECTIONS FROM THE WELLHEADS.



0 150'
SCALE: 1" = 150'

LEGEND
⊗ PROPOSED WELL
⊙ EXISTING WELL

DATE: 01/08/2014
JOB NO.: NE13301