


SECTION 12, T7S, R96W, 6th P.M.

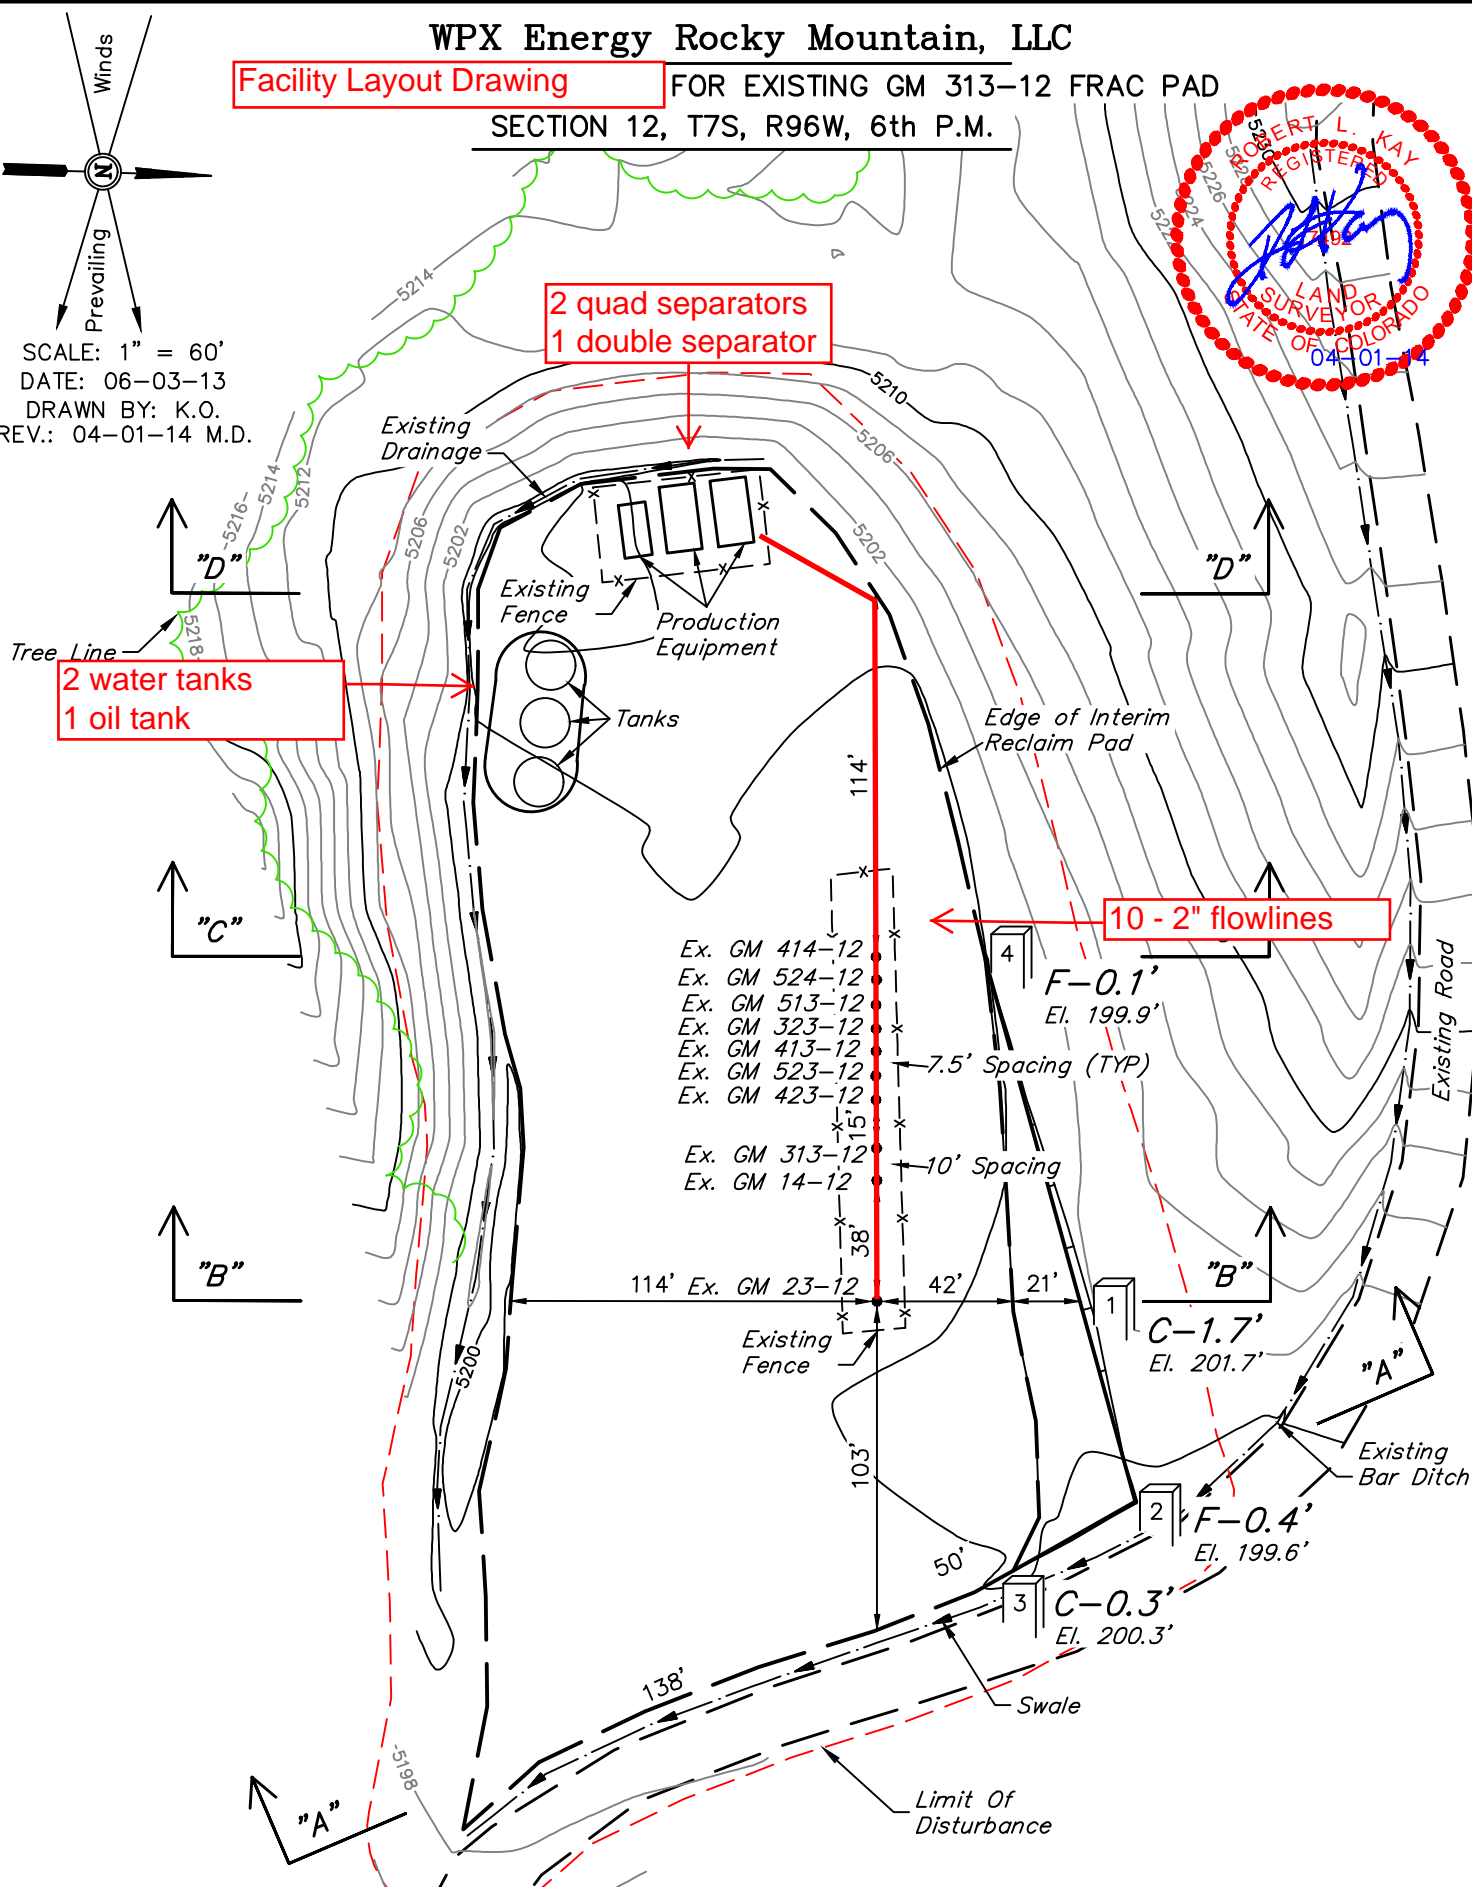

FINISHED GRADE ELEVATION = 5200.0'

UINTAH ENGINEERING & LAND SURVEYING
85 So. 200 East * Vernal, Utah 84078 * (435) 789-1017