


BILL BARRETT CORPORATION

RECLAMATION DIAGRAM FOR

ANSCHUTZ STATE #4-62-2-3228CH2, 3228BH2, 1721CH2, 1721BH2,  
1612CH2, 1612BH2, 0105CH2 & 0105BH2  
SECTION 2, T4N, R62W, 6th P.M.  
SW 1/4 NW 1/4


FIGURE #4

SCALE: 1" = 100'  
DATE: 12-20-13  
DRAWN BY: J.W.  
REVISED: 01-06-14  
REVISED: 02-01-14  
REVISED: 04-03-14 J.S.

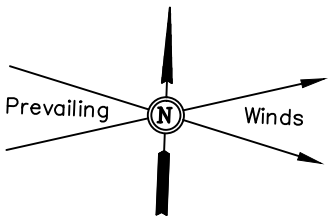

Section Line

Access Road

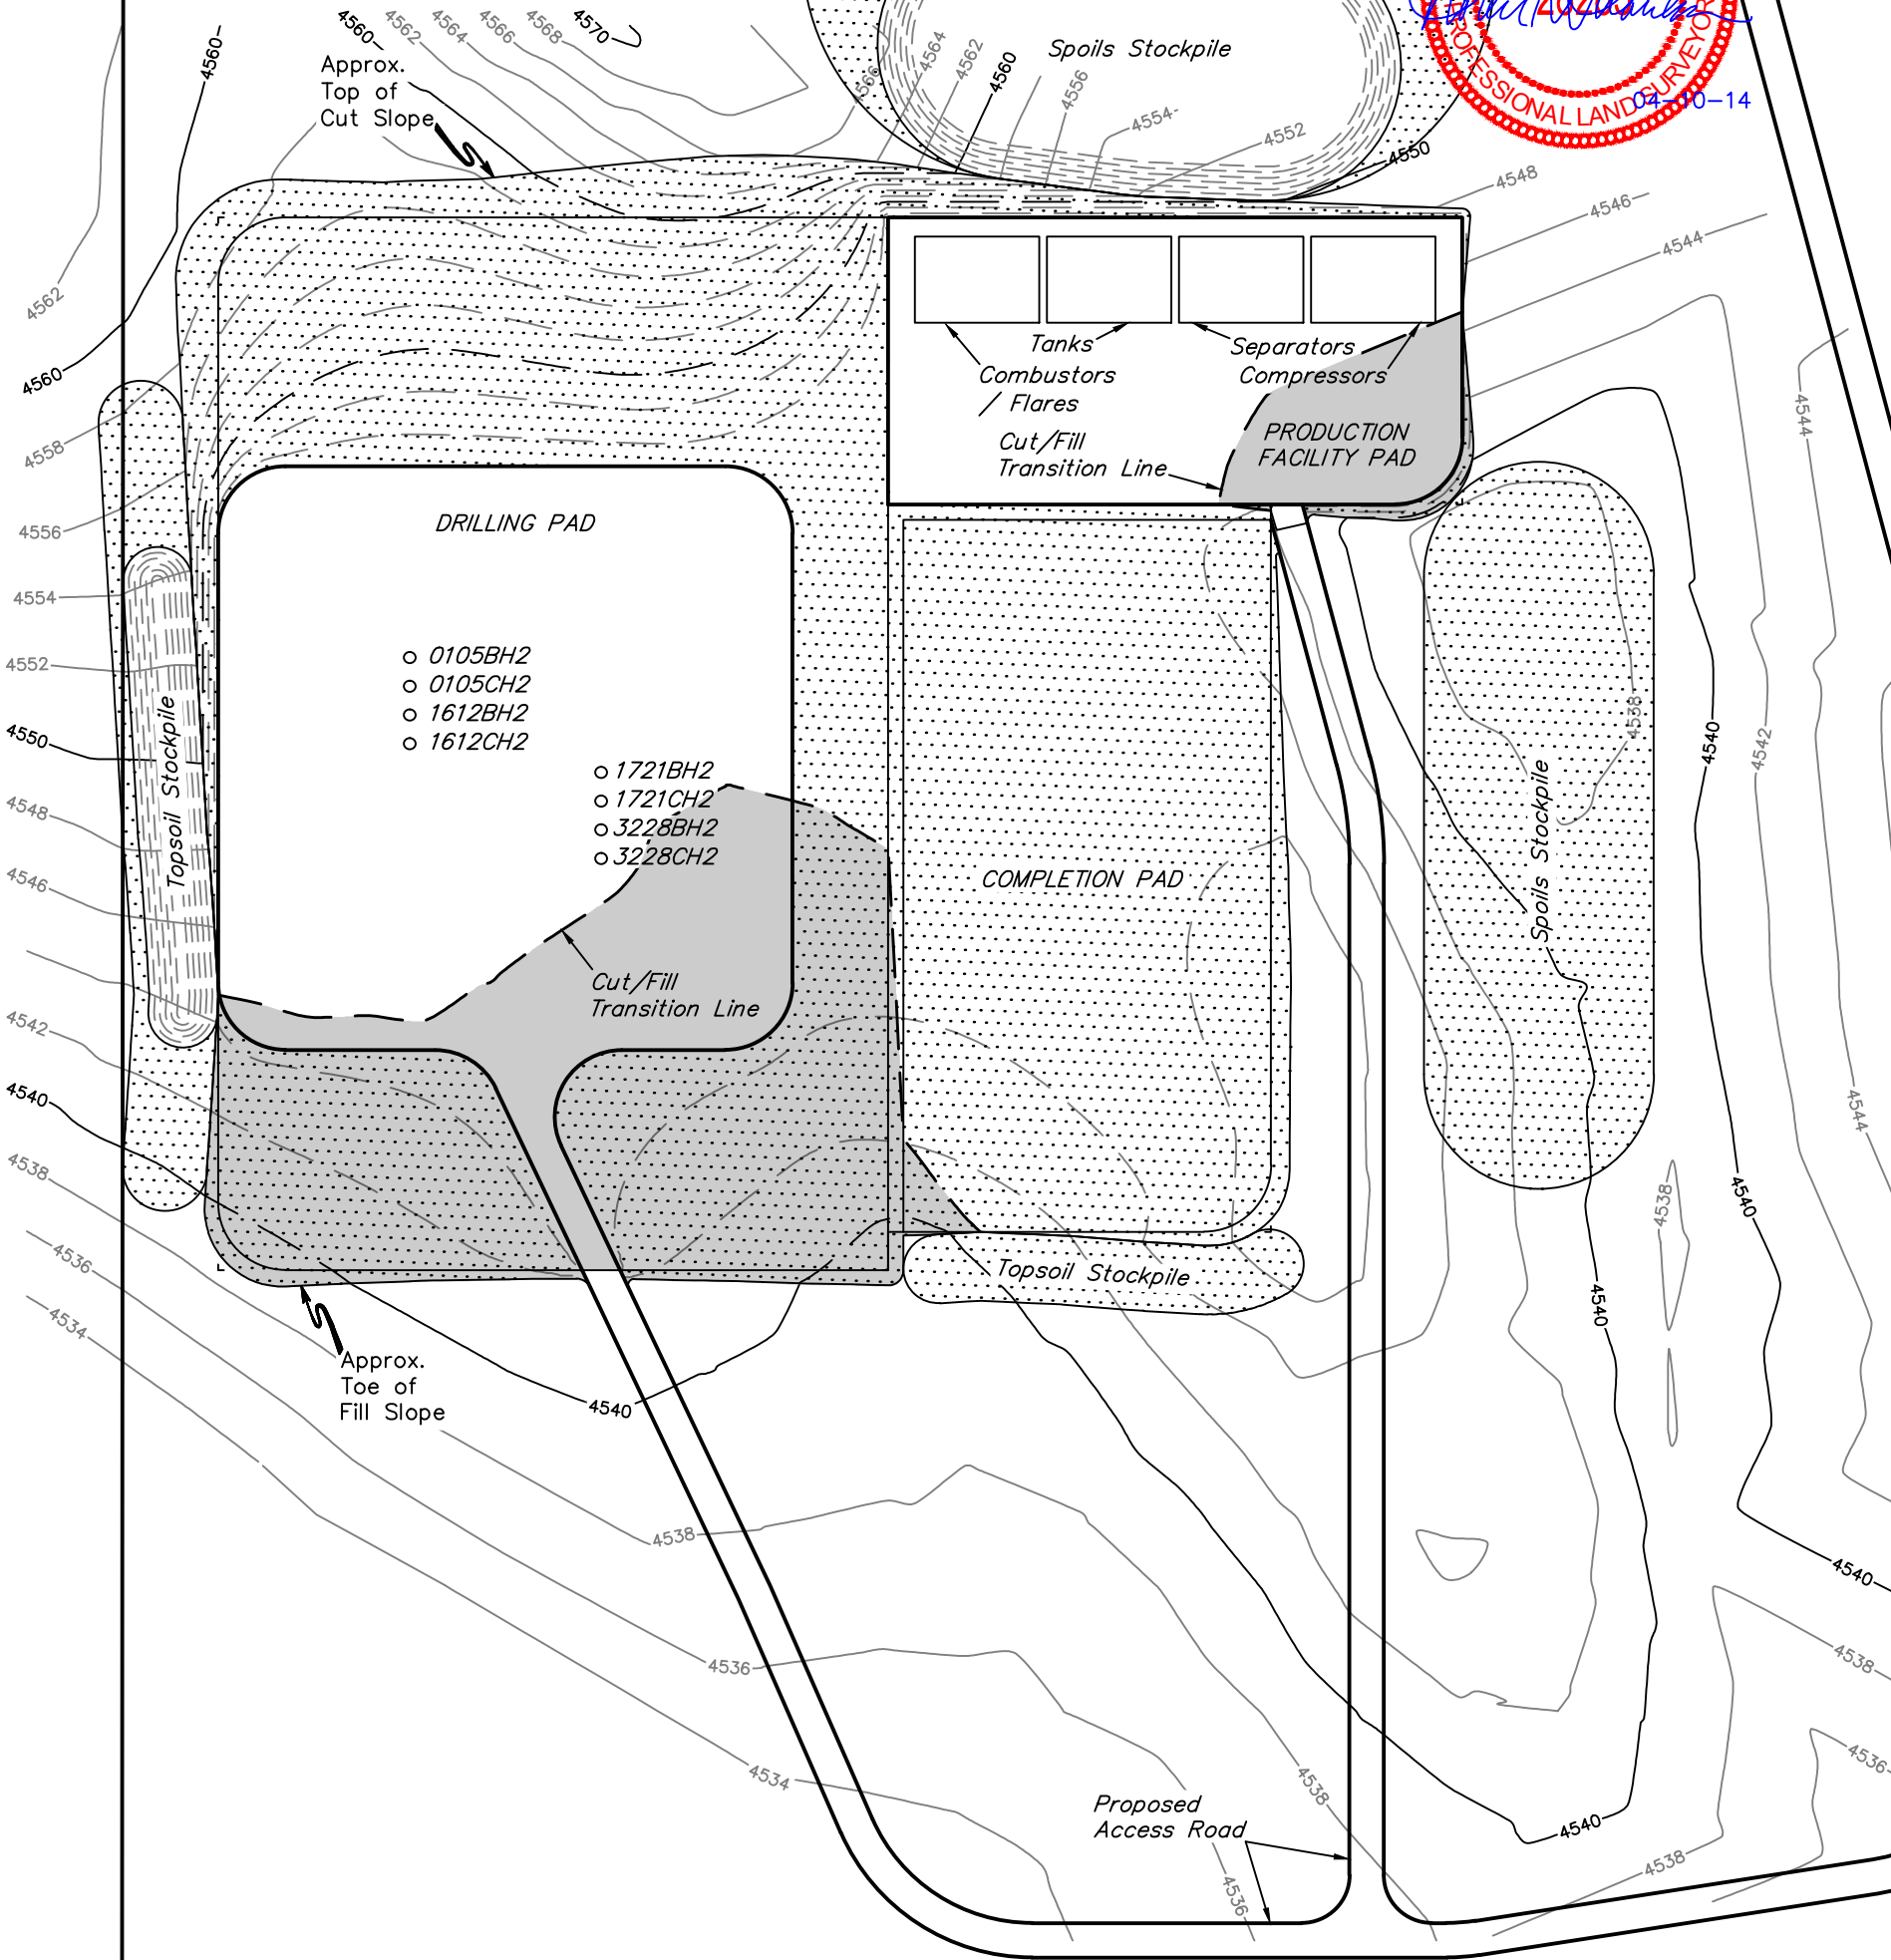

SECTION 3  
SECTION 2

RECLAIMED AREA

APPROXIMATE ACREAGE  
UN-RECLAIMED = ± 3.174 ACRES

UINTAH ENGINEERING & LAND SURVEYING  
85 So. 200 East \* Vernal, Utah 84078 \* (435) 789-1017