


Location Drawing

GREEN 1-1H

Horizontal Multi Well Pad

SE¼ SW¼ SECTION 1, TOWNSHIP 7 NORTH, RANGE 60 WEST OF THE 6TH PRINCIPAL MERIDIAN

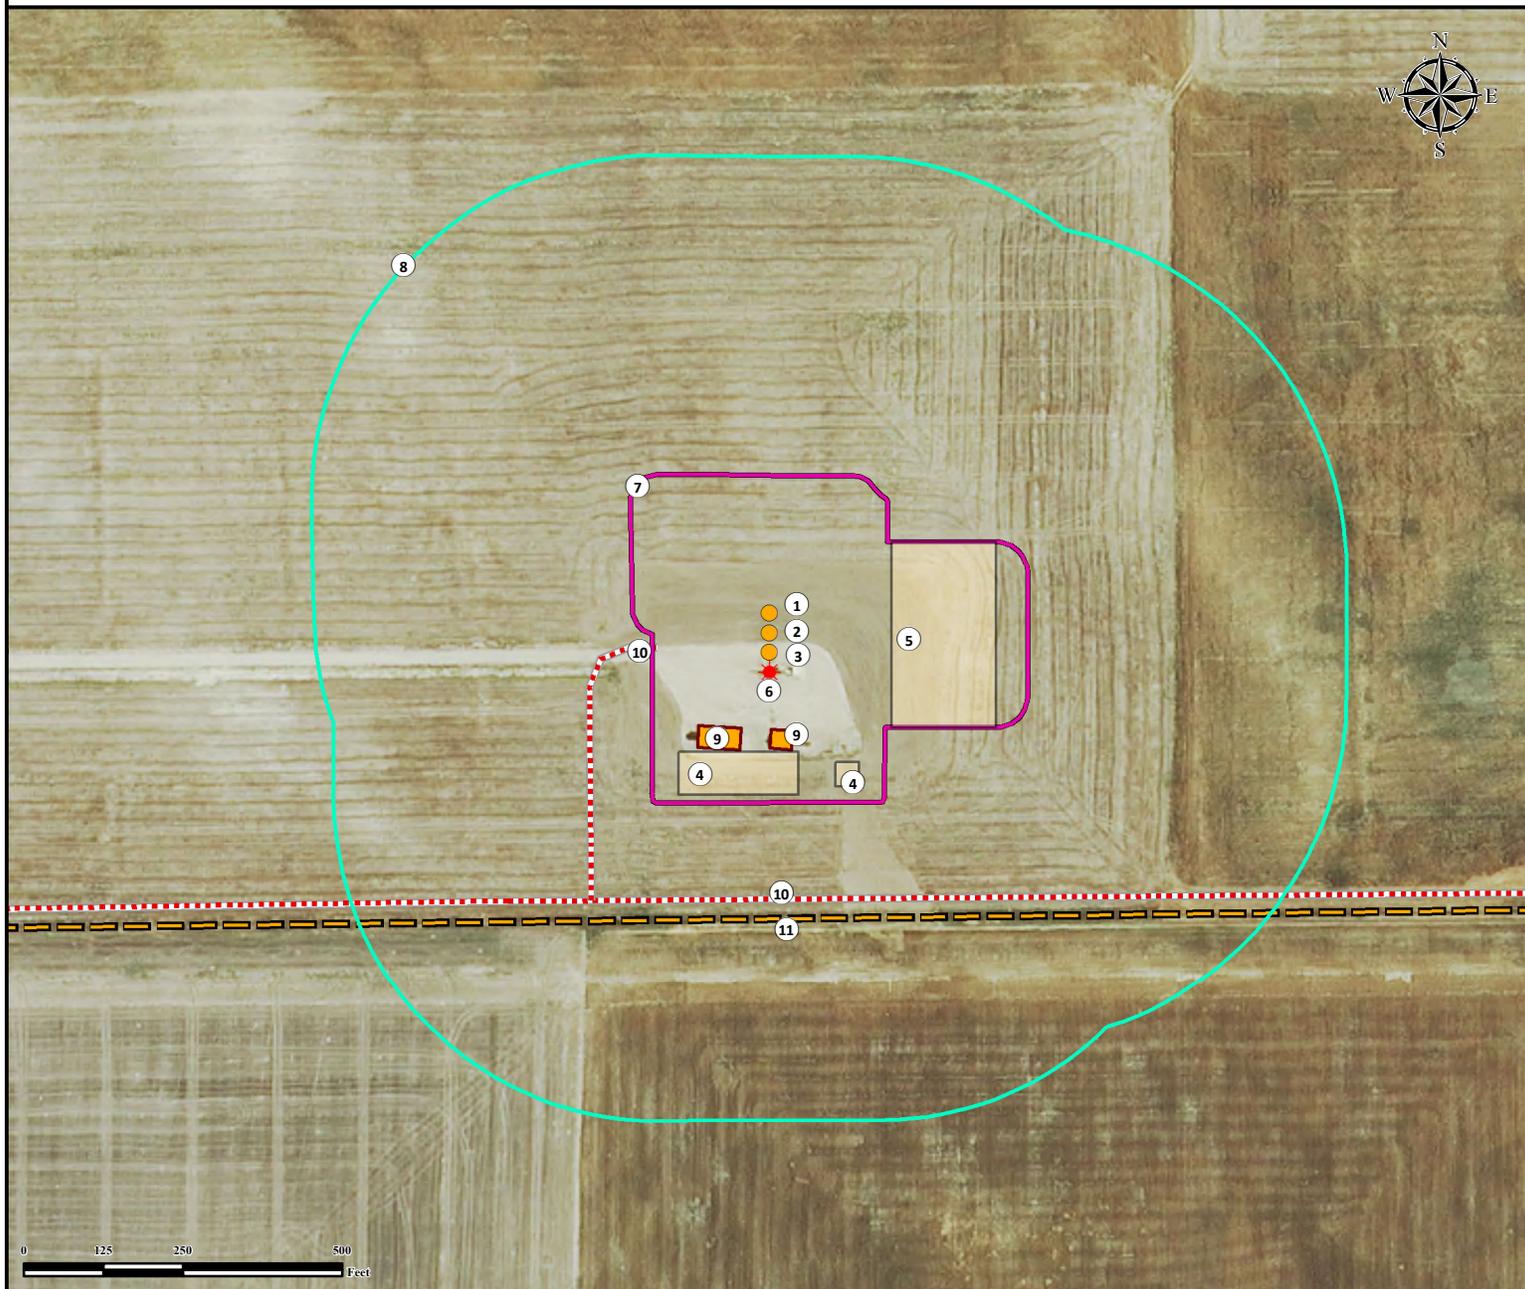

- | | |
|--|---|
| 1. Proposed Well GREEN 1-3H. | 7. Operational Disturbance Area |
| 2. Proposed Well GREEN 1-2H. | 8. 500' Radius |
| 3. Proposed Well GREEN 1-1H. | 9. Existing Facilities are ±122' S and ±129' SW. |
| 4. Proposed Tank Batteries are ±151' S and ±202' SE. | 10. Proposed Access Roads are ±81' W and ±389' S. |
| 5. Proposed Freshwater Storage Pit is ±192' E. | 11. Fence is ±419' S. |
| 6. Existing Well REINES 1-1H is ±31' S. | |

Legend	Proposed Well	Disturbance Area
	Existing Well	500' Radius
	Fence	Proposed Facility
	Proposed Access Road	Facility Enclosure

Building -	>5280' NE
Building Unit -	>5280' NE
Public Road - (C R W)	±4836' N
Prop. Line -	±469' S
Utility (Powerline) -	>5280' NE
Surface Water -	>5280' SW
Railroad -	>5280' NE
Water Well -	>5280' NE
Disturbance Area	= 6 Acres

Reference Location
** All measurements are made from Reference Well GREEN 1-1H **
Lat: 40.598338° Long:-104.042867° (NAD83) Elevation: 4930 Feet
Surface Use: Dryland Crop
Prepared for: RED HAWK PETROLEUM



Use our resources to find yours!
www.petro-fs.com
(303) 928-7128

Field Date: 04/15/2014
Drafting Date: 04/29/2014
Drafter: SMG
Revision:

Data Sources:
- Aerial courtesy of NAIP (2011)