


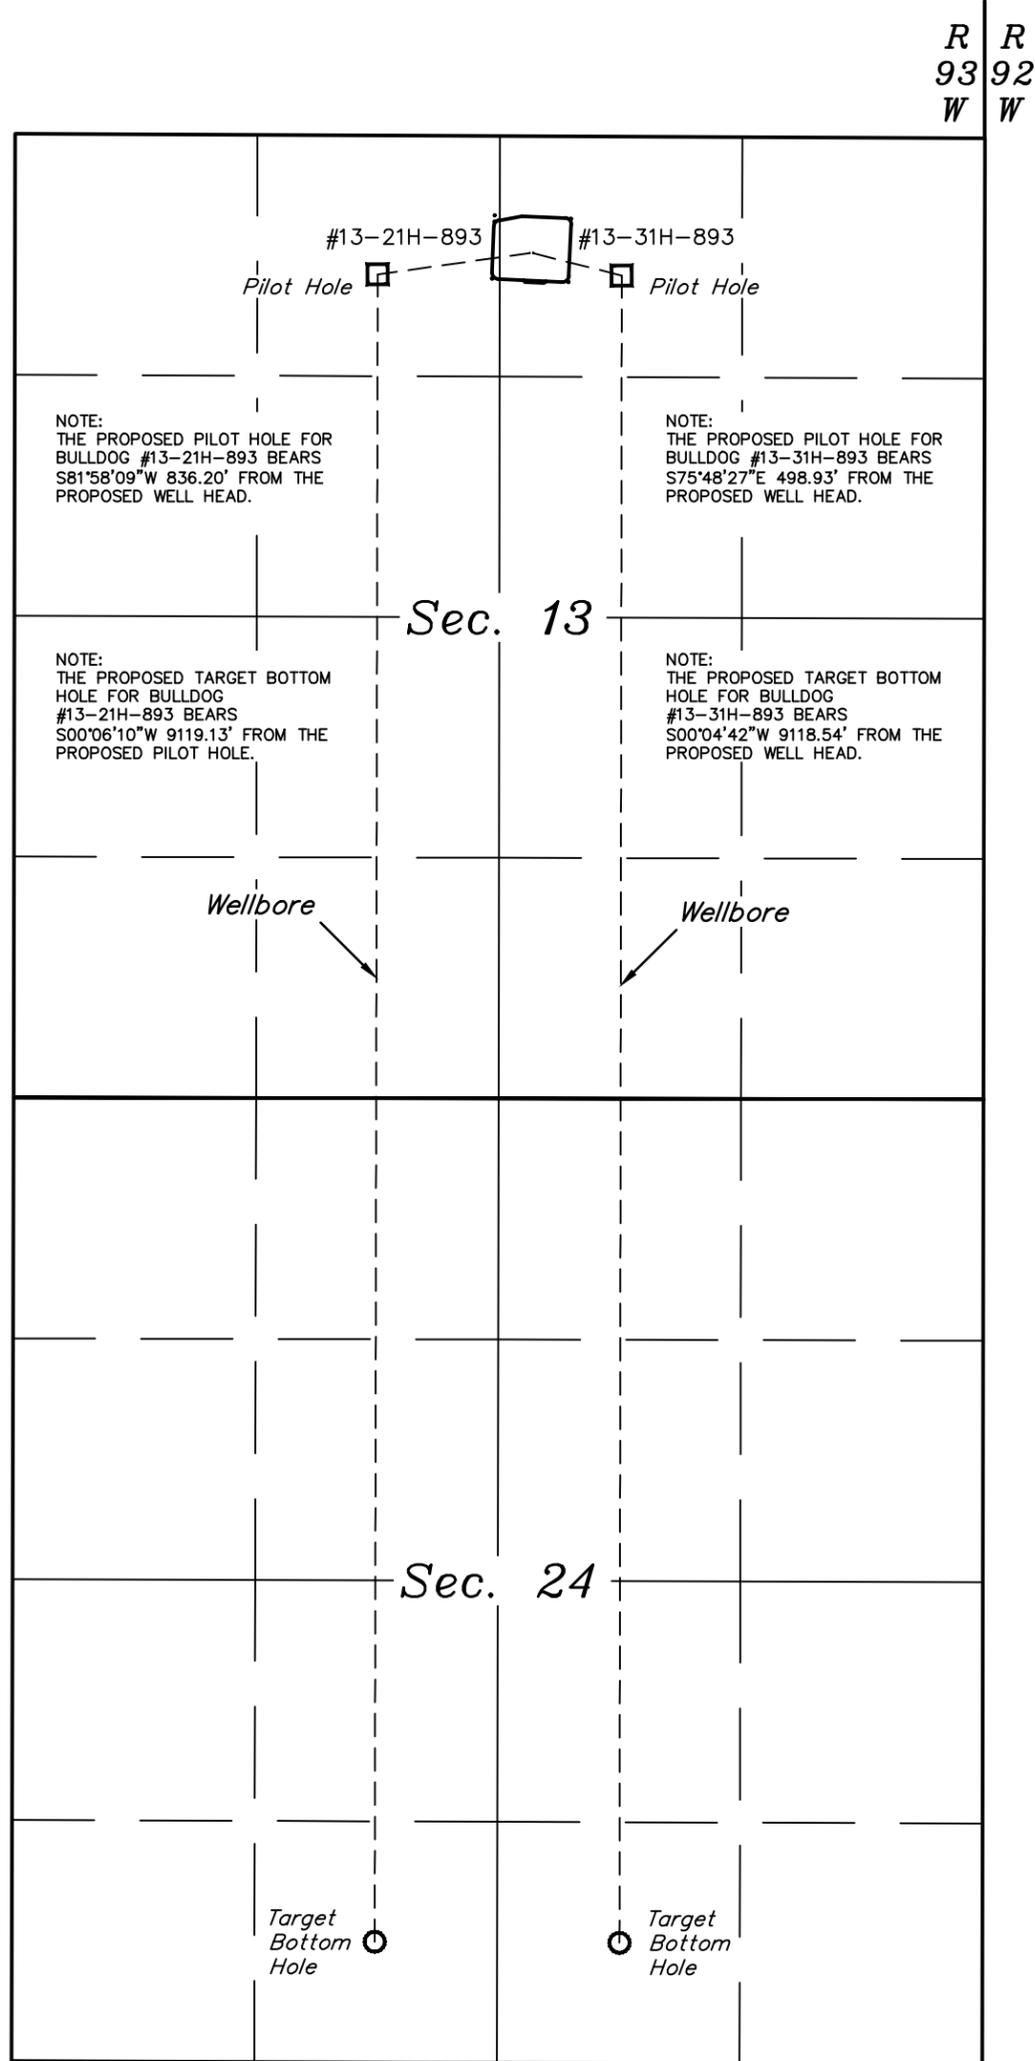

AXIA ENERGY
MULTI-WELL PLAN FOR
BULLDOG #13-31H-893 & #13-21H-893
SECTION 13, T8N, R93W, 6th P.M.
NW 1/4 NE 1/4



FIGURE #6
SCALE: 1" = 1000'
DATE: 09-04-13
DRAWN BY: T.B.



R
93
W

R
92
W