

BILL BARRETT CORPORATION

RECLAMATION DIAGRAM FOR

ANSCHUTZ EQUUS FARMS S2N2 4-62-33_34 PAD #4-62-33-3225CH2,
3225BH2, 3225CDH2, 1724CH2 & 1724BH2
SECTION 33, T4N, R62W, 6th P.M.
SW 1/4 NW 1/4


FIGURE #4

SCALE: 1" = 100'
DATE: 02-18-14
DRAWN BY: J.S.
REV: 04-23-14



Proposed Access Road For
ANSCHUTZ EQUUS FARMS N2N2 4-62-33_34 PAD
#4-62-33-1609CH2, 1609BH2, 1609CDH2,
0108CH2 & 0108BH2 Well Pad

Section Line

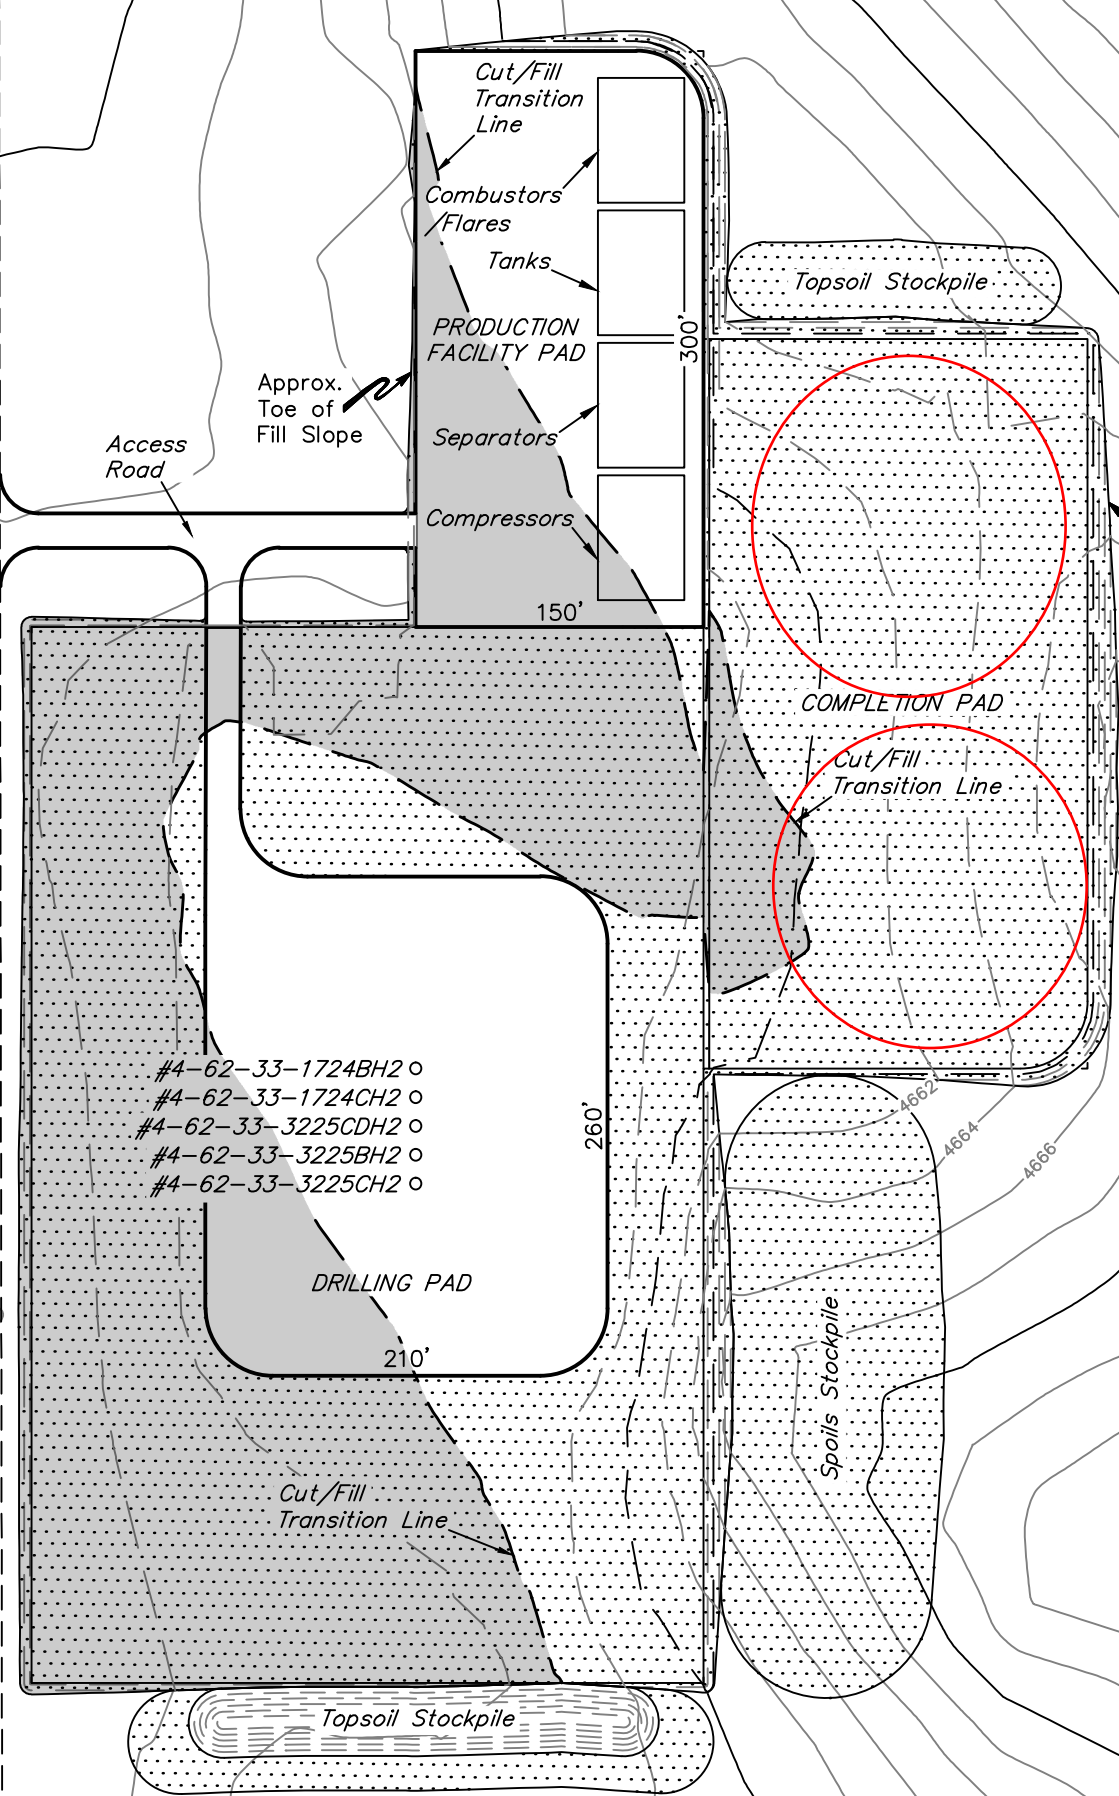

- #4-62-33-1724BH2 ○
- #4-62-33-1724CH2 ○
- #4-62-33-3225CDH2 ○
- #4-62-33-3225BH2 ○
- #4-62-33-3225CH2 ○

RECLAIMED AREA

APPROXIMATE ACREAGE
UN-RECLAIMED = ± 2.319 ACRES

UINTAH ENGINEERING & LAND SURVEYING
85 So. 200 East * Vernal, Utah 84078 * (435) 789-1017