

LEGEND:

 **PROPOSED LOCATION**

AXIA ENERGY

BULLDOG #13-31H-893 & #13-21H-893
SECTION 13, T8N, R93W 6th P.M.
NW 1/4 NE 1/4



Uintah Engineering & Land Surveying
 85 South 200 East Vernal, Utah 84078
 (435) 789-1017 * FAX (435) 789-1813




**ACCESS ROAD
MAP**

08 23 13
 MONTH DAY YEAR

SCALE: 1:100,000 DRAWN BY: M.M. REVISED: 00-00-00



T8N

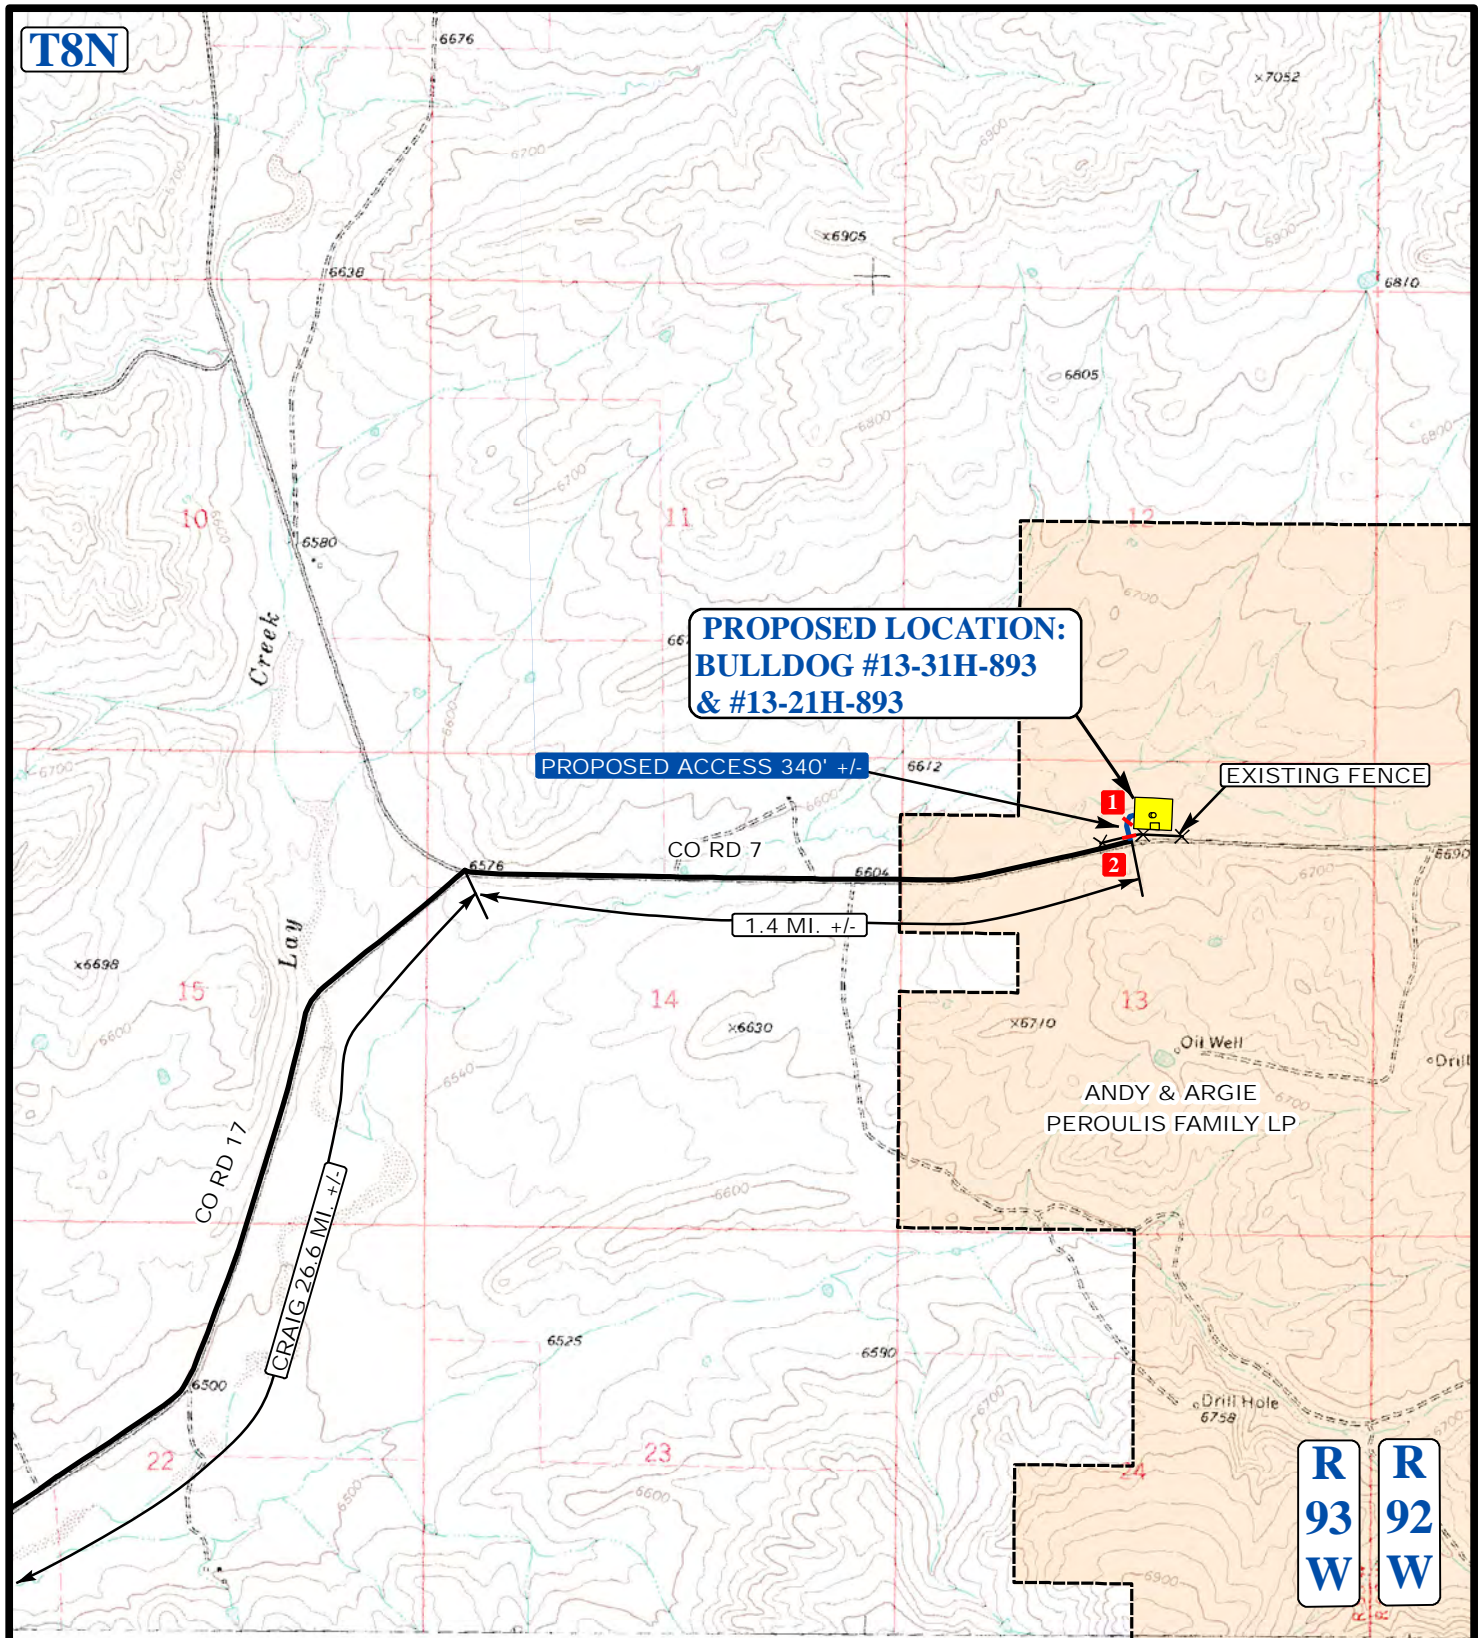

**PROPOSED LOCATION:
BULLDOG #13-31H-893
& #13-21H-893**

PROPOSED ACCESS 340' +/-

CO RD 7

1.4 MI. +/-

EXISTING FENCE

ANDY & ARGIE
PEROULIS FAMILY LP

R 93 W
R 92 W

LEGEND:

- EXISTING ROADS
- PROPOSED ACCESS ROAD
- EXISTING FENCE
- 18' CMP REQUIRED
- INSTALL CATTLE GAURD



Utah Engineering & Land Surveying
85 South 200 East Vernal, Utah 84078
(435) 789-1017 * FAX (435) 789-1813



AXIA ENERGY

BULLDOG #13-31H-893 & #13-21H-893
SECTION 13, T8N, R93W 6th P.M.
NW 1/4 NE 1/4

**ACCESS ROAD
MAP**

08 23 13
MONTH DAY YEAR

SCALE: 1"=2000' DRAWN BY: M.M. REVISED: 00-00-00

