


AXIA ENERGY

LOCATION DRAWING FOR

BULLDOG #13-31H-893 & #13-21H-893  
SECTION 13, T8N, R93W, 6th P.M.  
NW 1/4 NE 1/4

FIGURE #5

SCALE: 1" = 200'  
DATE: 09-04-13  
DRAWN BY: T.B.

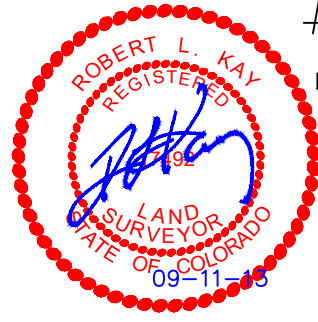

12


ANDY & ARGIE  
PEROULIS  
FAMILY LP

ANDY & ARGIE  
PEROULIS  
FAMILY LP

S89°43'31"E - 5291.70' (Meas.) Section Line

NW Cor. Sec. 13  
UELS Alum. Cap

NE Cor. Sec. 13  
1994 UELS Alum. Cap  
0.6' High

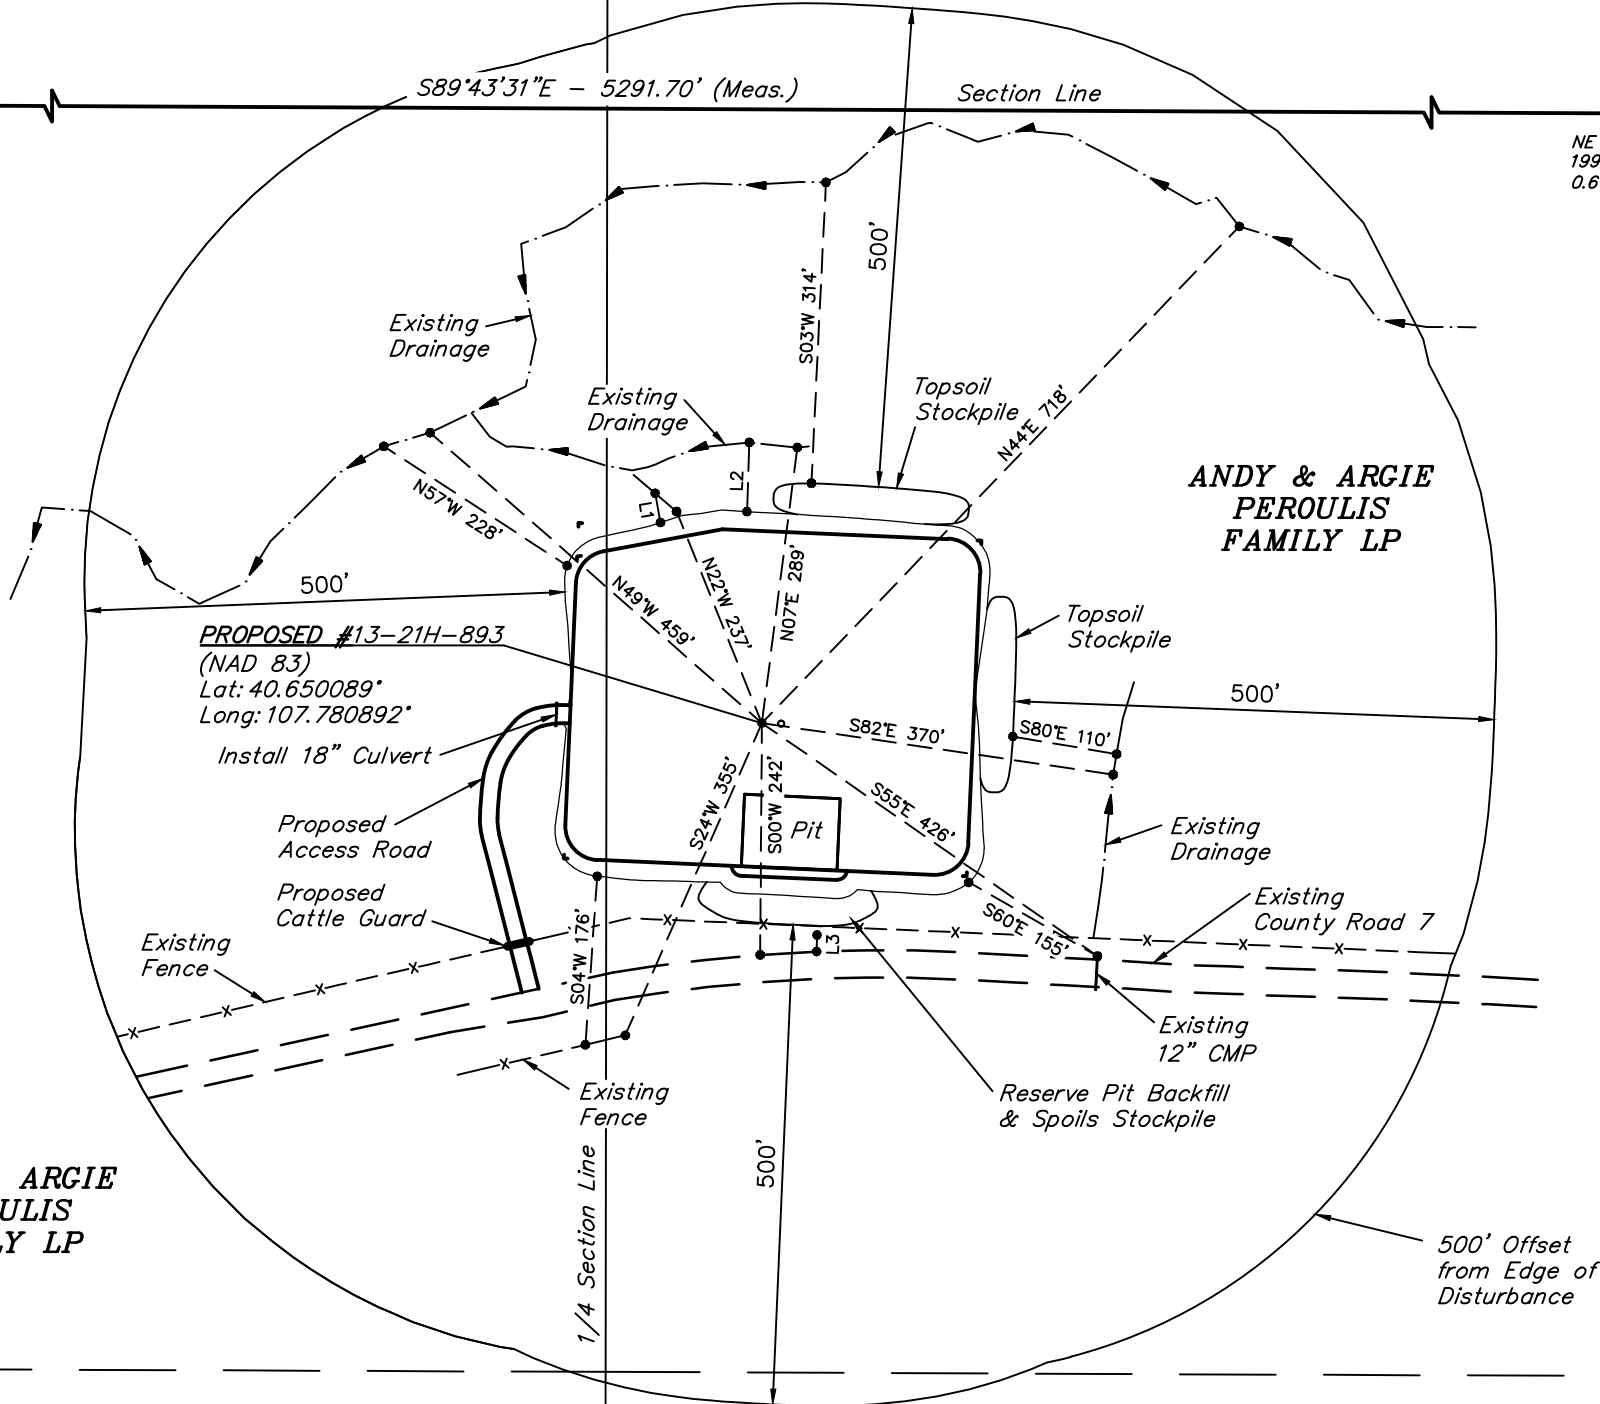

ANDY & ARGIE  
PEROULIS  
FAMILY LP

500' Offset  
from Edge of  
Disturbance

LINE TABLE		
LINE	DIRECTION	LENGTH
L1	N10°W	31'
L2	N02°E	72'
L3	S01°W	17'

ANDY & ARGIE  
PEROULIS  
FAMILY LP

ANDY & ARGIE  
PEROULIS  
FAMILY LP

13

**AXIA ENERGY**

BULLDOG #13-31H-893 & #13-21H-893

SECTION 13,T18N,R93W

DATE: 09-07-13

**DISTANCES FROM WELL HEAD**

#13-21H-893	OVER 1 MILE	OVER 1 MILE	OVER 1 MILE	OVER 1 MILE	SOUTH	242'	OVER 1 MILE	OVER 1 MILE	WEST	1485'
#13-31H-893	OVER 1 MILE	OVER 1 MILE	OVER 1 MILE	OVER 1 MILE	SOUTH	239'	OVER 1 MILE	OVER 1 MILE	WEST	1505'

**DISTANCES FROM PRODUCTION EQUIPMENT**

PRODUCTION FEATURE	BUILDING		BUILDING UNIT		HIGH OCCU. BUILDING		DOAA		PUBLIC ROAD		ABOVE GROUND UTILITY		RAILROAD		PROPERTY LINE	
	DIRECTION	LENGTH	DIRECTION	LENGTH	DIRECTION	LENGTH	DIRECTION	LENGTH	DIRECTION	LENGTH	DIRECTION	LENGTH	DIRECTION	LENGTH	DIRECTION	LENGTH
PRODUCTION TANKS	OVER 1 MILE		OVER 1 MILE		OVER 1 MILE		OVER 1 MILE		SOUTH	187'	OVER 1 MILE		OVER 1 MILE		WEST 1386'	