


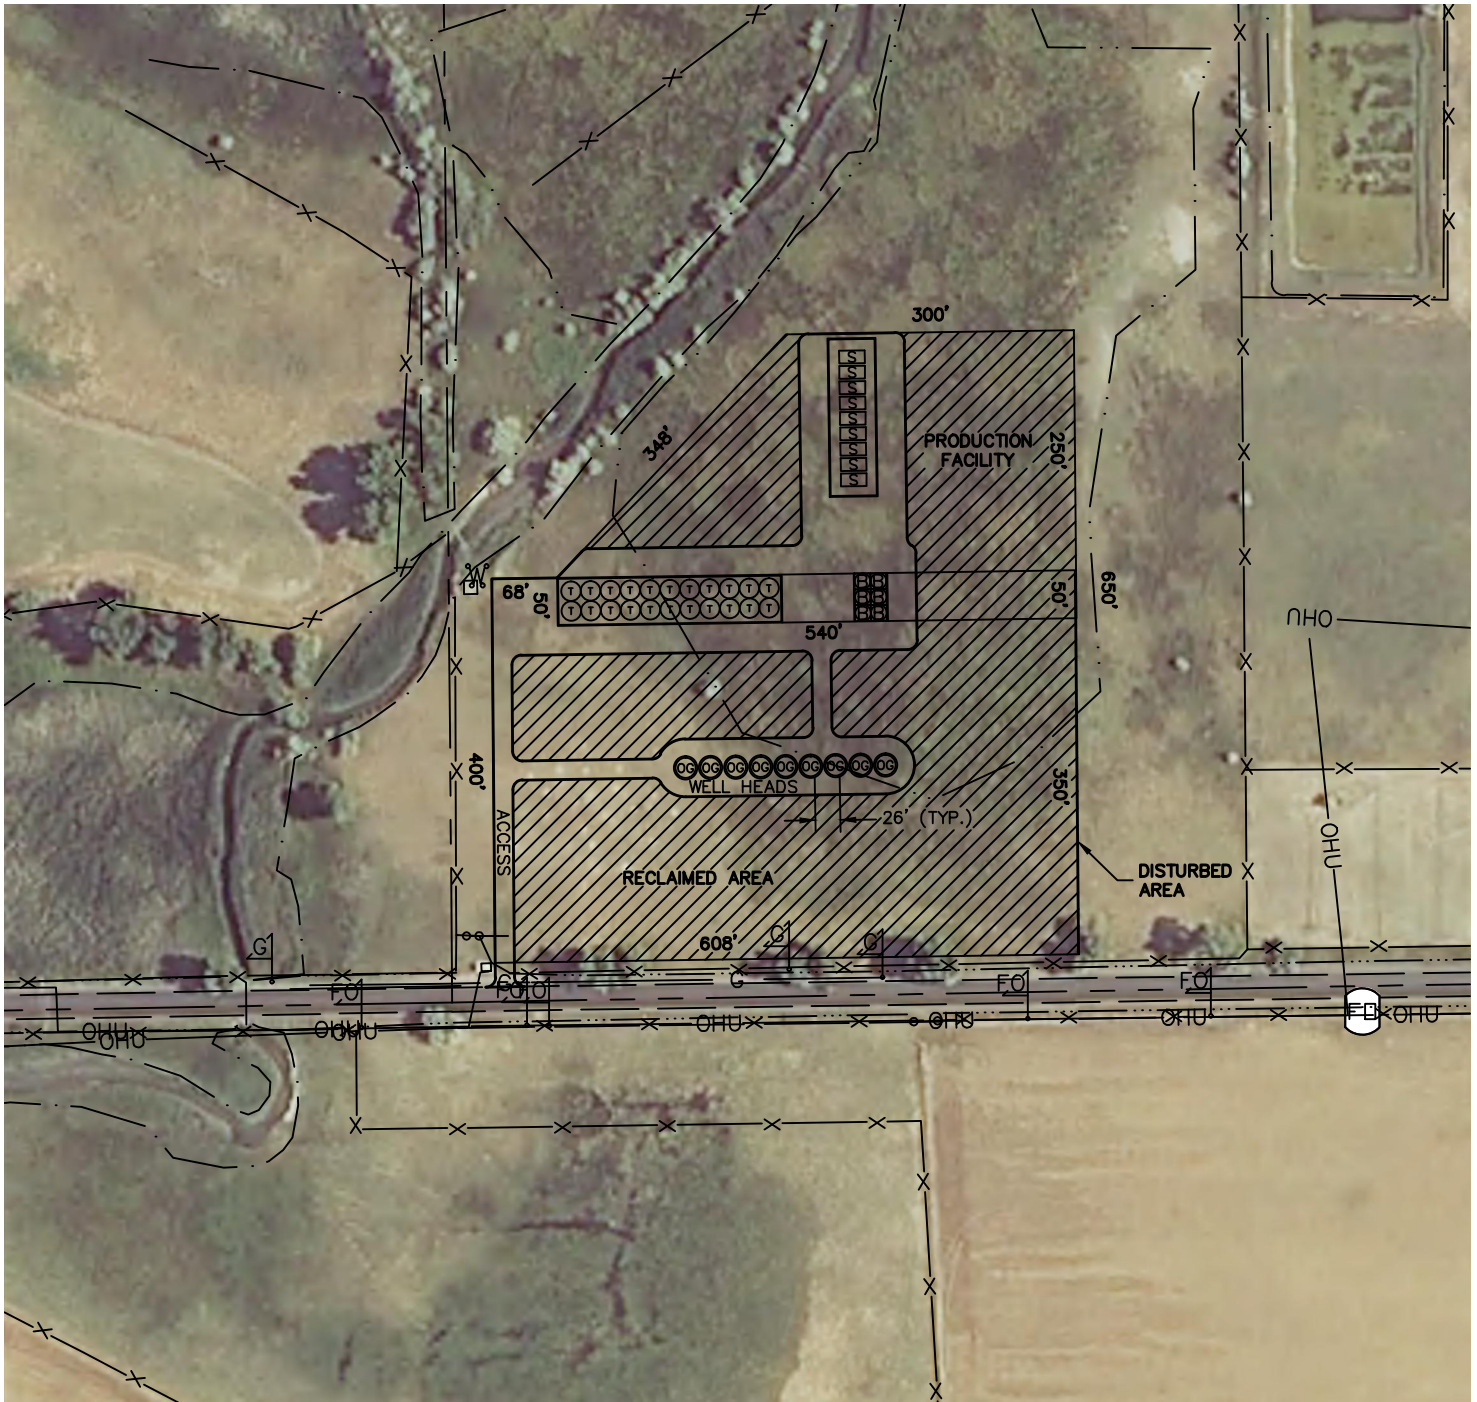

PROPOSED SCALED FACILITY DRAWING

DUCK CLUB PAD


SECTION: 12
TOWNSHIP: 1S
RANGE: 66W



LEGEND

- PROPOSED WELL HEAD
- TANK BATTERY
- WATER TANK
- WATER VAULT
- SEPARATOR
- ECD
- METER
- VRU-

TOTAL DISTURBED AREA OF LOCATION: ±8.0 ACRES
TOTAL SIZE OF LOCATION AFTER RECLAMATION: ±2.2 ACRES

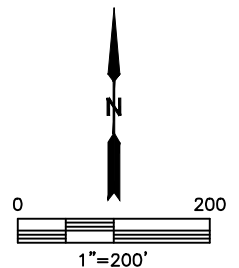

DATE: 4/11/2014
PROJECT#: 2014048