

PLANT COMMUNITY:
DISTURBED GRASSLAND

CONSTRUCTION LAYOUT DRAWING

1 of 2

SURFACE USE:
CRP


PAD 415'X442' ELEV= 5022.9'

DISTURBED AREA= 7.0± ACRES

ESTIMATED DIRT QUANTITIES

CUTx10%	FILL	TOPSOIL	EXCESS
19,460	15,350	4,050	60

NOTE: VOLUMES IN CUBIC YARDS. TOPSOIL INCLUDED IN VOLUMES AT A DEPTH OF 6". PIT NOT INCLUDED IN TOTAL EXCESS.

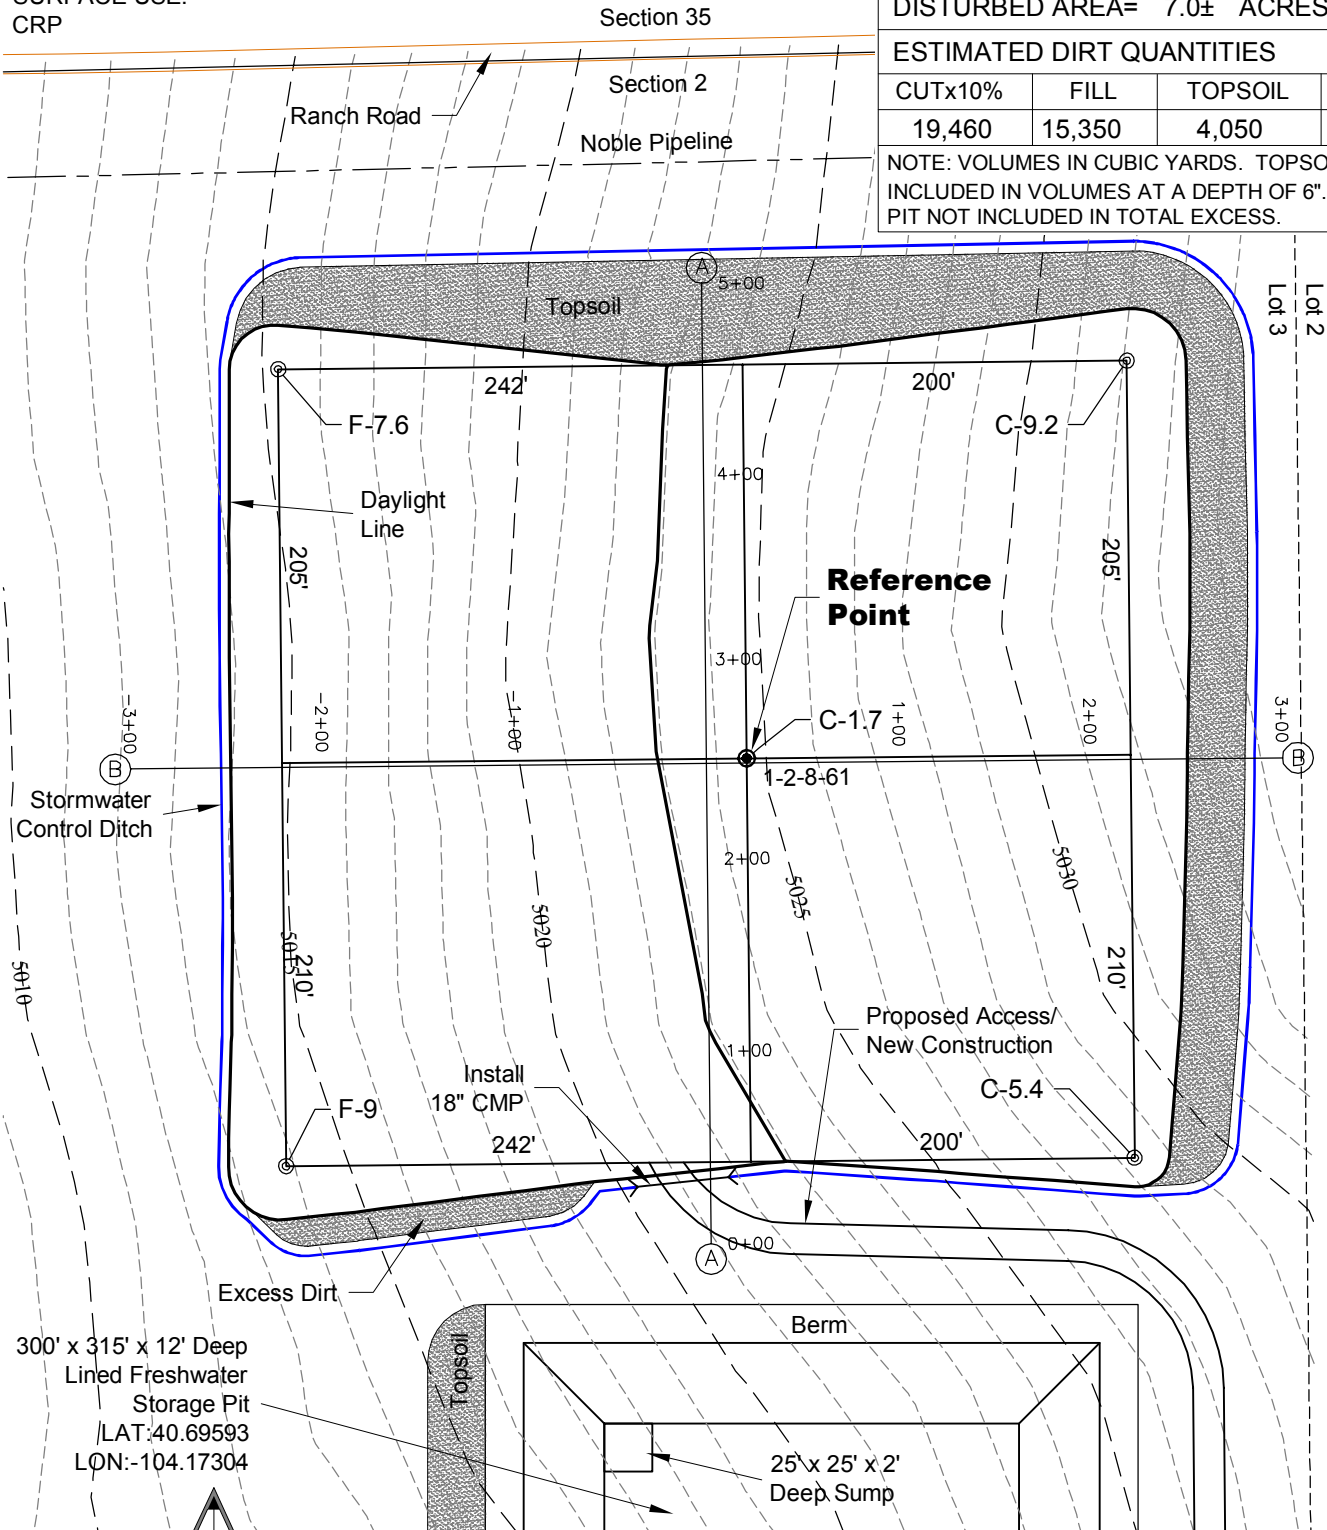

300' x 315' x 12' Deep
Lined Freshwater
Storage Pit
LAT: 40.69593
LON: -104.17304



0 100 200

Graphic Scale in Feet
1" = 100'

10/8/13

NOTE:
10% ALLOWANCE IS MADE FOR SOIL EXPANSION.





LAND SURVEYING AND MAPPING
LAFAYETTE - WINTER PARK
Ph 303 666 0379 Fx 303 665 6320

CARRIZO NIOBRARA LLC
ROSS 1-2-8-61 PAD

LOT 3 SECTION 2 T8N R61W
6th PM WELD COUNTY COLORADO

CONSTRUCTION LAYOUT DRAWING

2 of 2

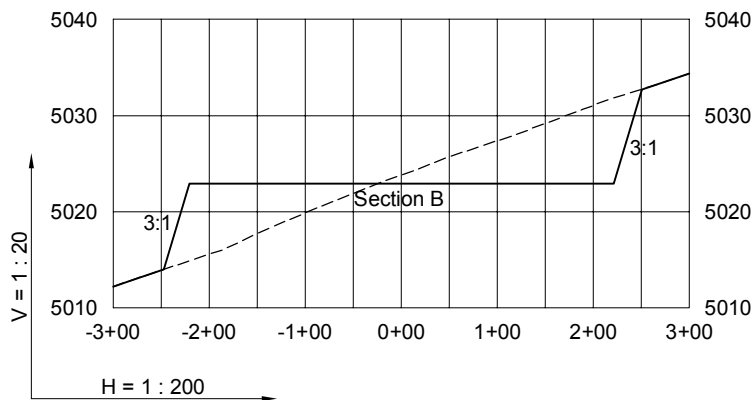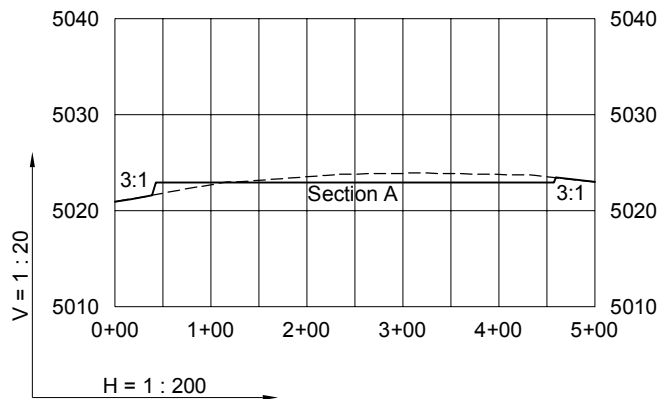

----- Existing Ground
 _____ Proposed Grade



CARRIZO NIOBRARA LLC
 ROSS 1-2-8-61 PAD

LOT 3 SECTION 2 T8N R61W
6th PM WELD COUNTY COLORADO

10/8/13