

**Bell L 12-16 05-123-15718 - Planned WBD (P&A)**

12-1/4" Surface Hole

7-7/8" Prod Hole

**Existing**

**Planned**

KB: 5046'

GL: 5033'

8 5/8", 24# Sfc Csg set @ 570'

Fox Hills Marker 1206'

Sussex Top @ 4550'

TOC 5822' CBL 6/8/92

NB Top @ 7174'

Codell perms 7445' - 7472'

2 7/8" 6.5# Prod Csg set at 7592'

Welded Cap

Cement to surface


CIBP @ 80'

640 sk cmt plug 1410' - 370'

310 sk cmt plug 4750'-4350'

Casing cut off at 4750'

Sand plug 7240' with 1 sk cmt cap

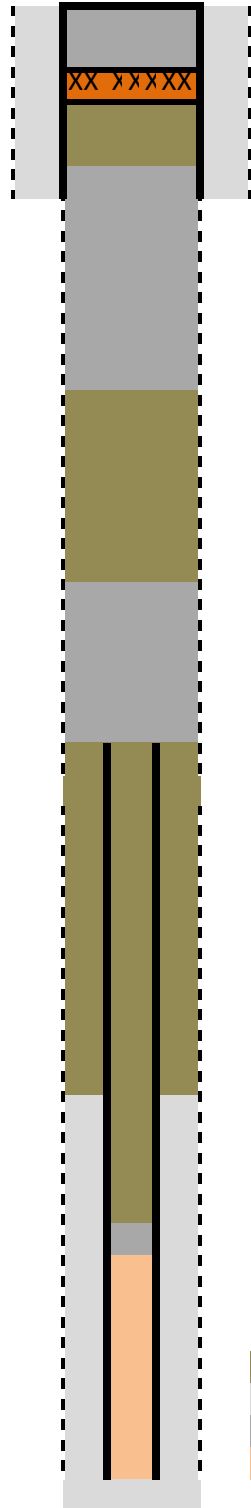

- Mud
- Existing Cement
- New Cement
- Sand Plug