


GREAT WESTERN OIL & GAS COMPANY

PRODUCTION FACILITY PLAN FOR
 SCHMUNK 31 OFF-SITE TANK PAD
 SECTION 31, T7N, R65W, 6th. P.M.
 1665' FNL 1357' FEL

FIGURE #2

SCALE: 1" = 50'
 DATE: 01-17-13
 DRAWN BY: H.K.W.
 REV: 12-30-13
 REV: 05-22-14 J.W.

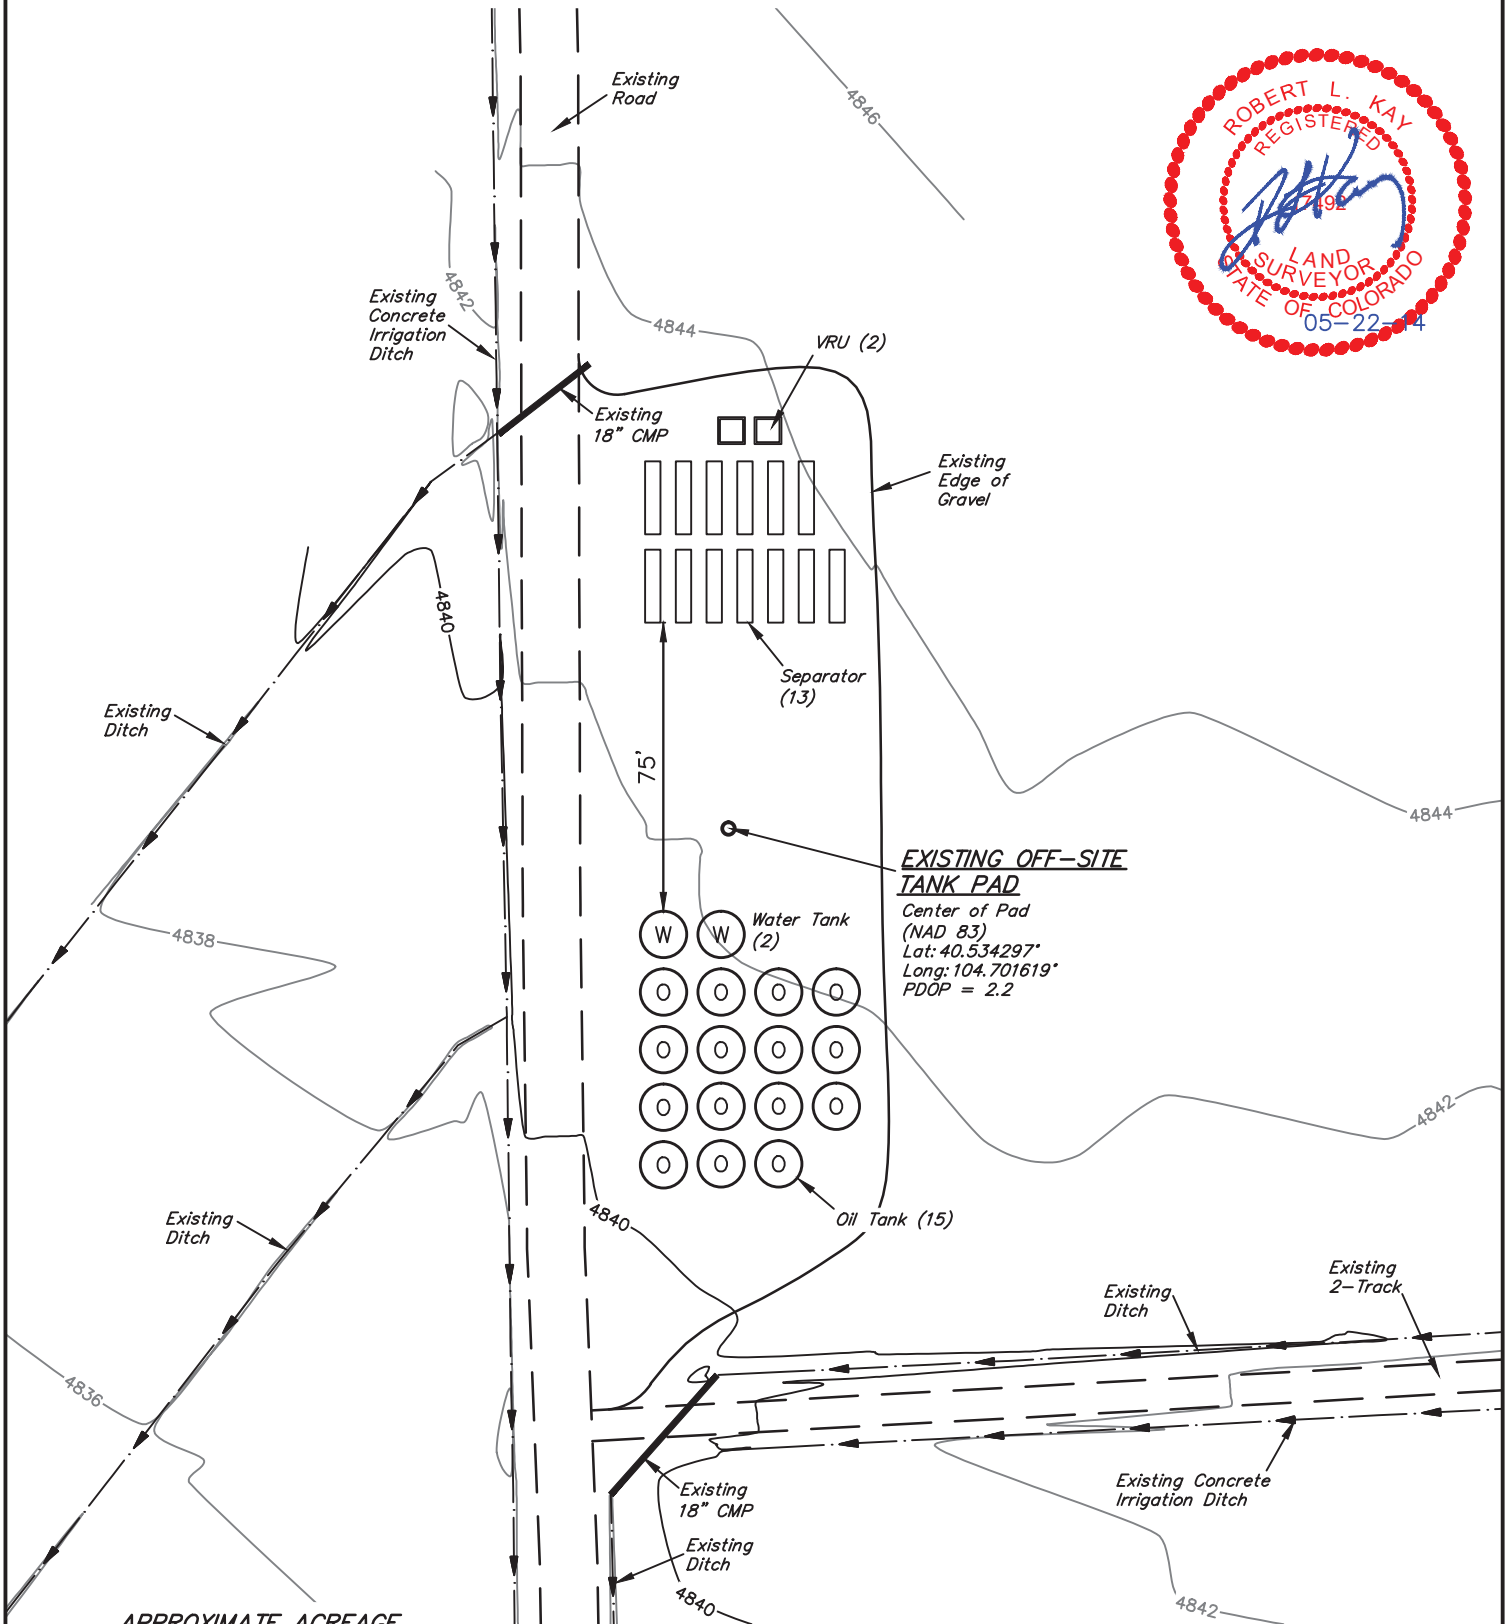

APPROXIMATE ACREAGE

RECLAIMED = ± 0.000 ACRES
 UN-RECLAIMED = ± 0.437 ACRES
 TOTAL = ± 0.437 ACRES

UINTAH ENGINEERING & LAND SURVEYING
 85 So. 200 East * Vernal, Utah 84078 * (435) 789-1017