

ESTIMATED EARTHWORK QUANTITIES (cy)				
ITEM	CUT	FILL	TOPSOIL	EXCESS
PAD	12600	8950	1000	2650
PIT	0			0
TOTALS	12600	8950	0	2650

***NOTE:**


- 1.) Topsoil Volume Based on 12" Soil Depth.
- 2.) Swell Factor of 10% Applied to Earthwork Cut Volume.
- 3.) Total Disturbed Area = ± 2.68 ac.

REVISED: 5/12/14

SCALE: 1" = 60'
DATE: 7/9/13
PLAT: 2 of 7
PROJECT: Valley
DFT: cws

Construction Plan Prepared for:
WPXENERGY. WPX Energy Rocky Mountain, LLC

DOE 2-W-27 Drill Pad - Plat 2
CONSTRUCTION LAYOUT

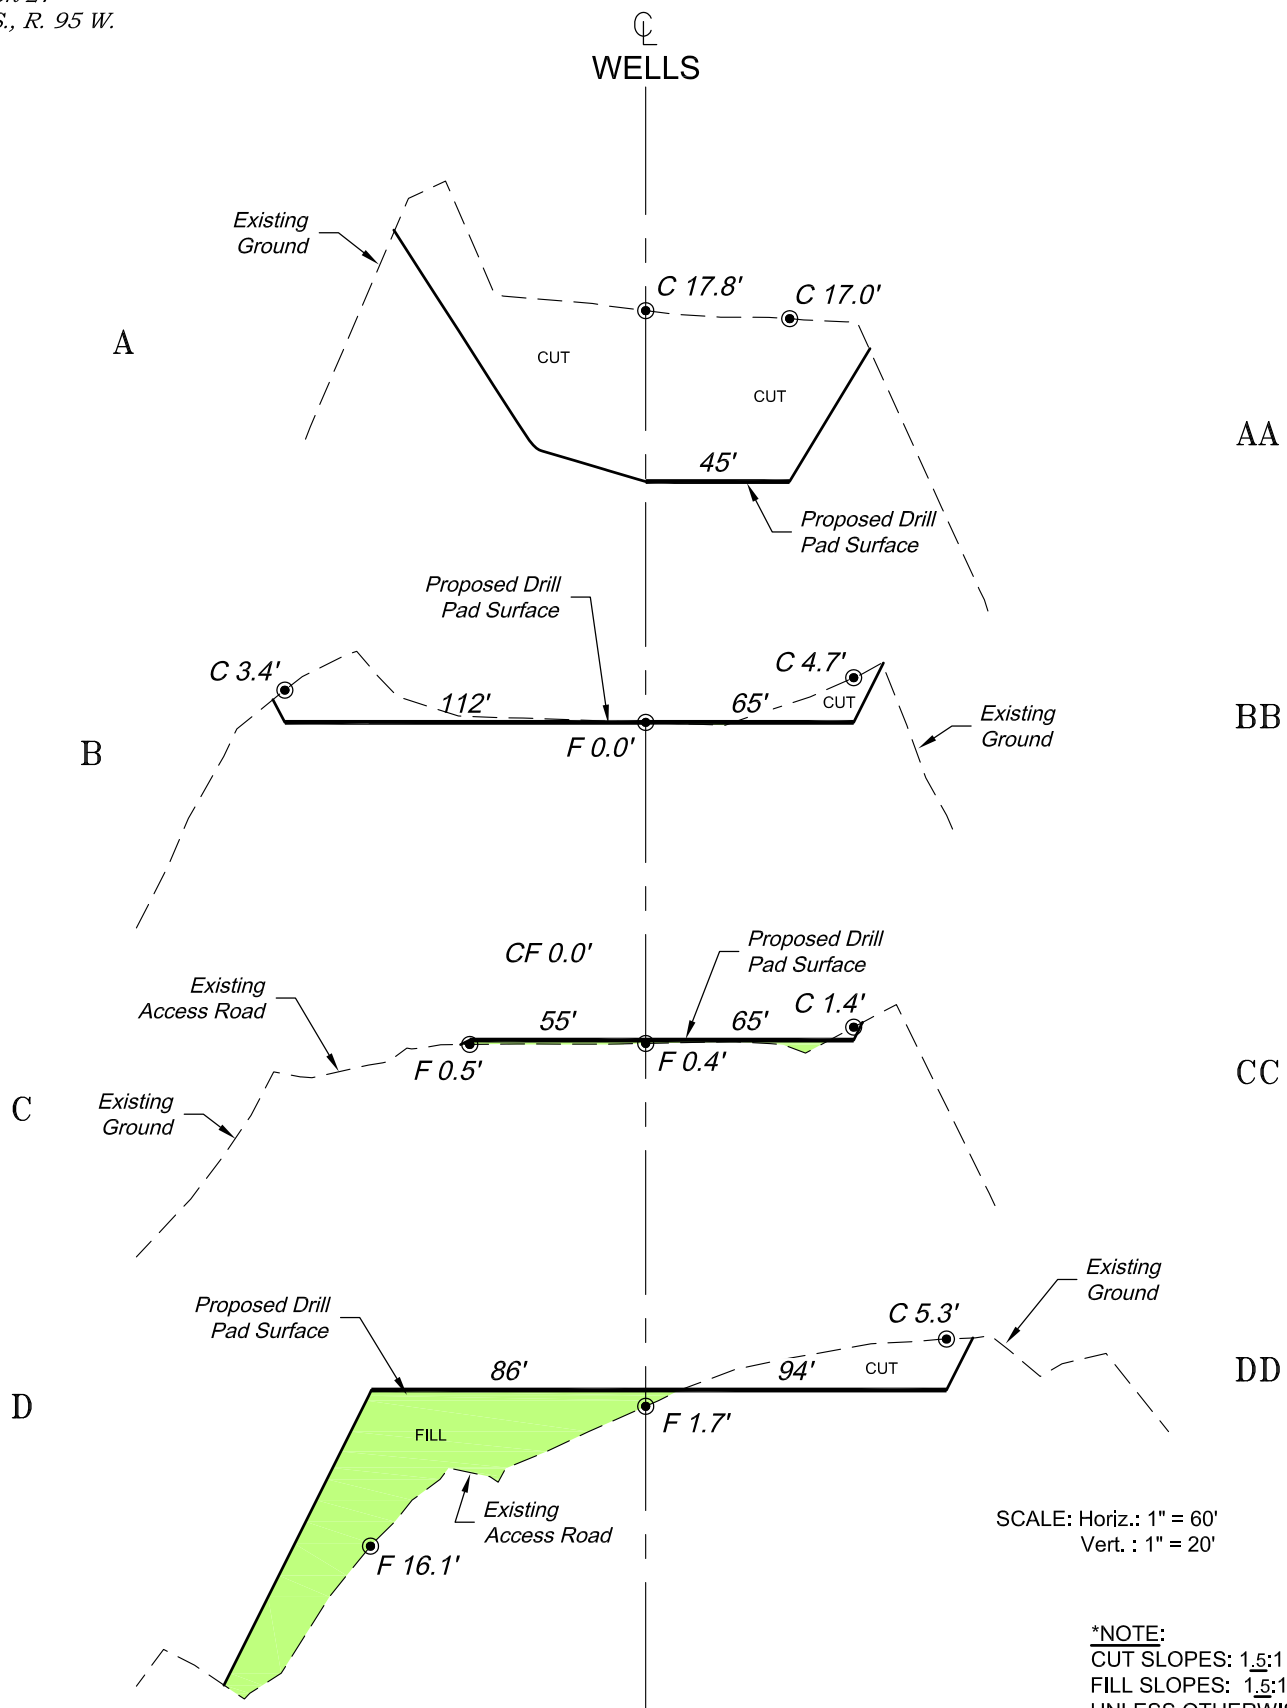

REVISED: 5/12/14

136 East Third Street
Rifle, Colorado 81650
Ph. (970) 625-2720
Fax (970) 625-2773



BOOKCLIFF
Survey Services, Inc.

SCALE: As Noted
DATE: 7/9/13
PLAT: 3 of 7
PROJECT: Valley
DFT: cws

Construction Plan Prepared for:
WPXENERGY

WPX Energy Rocky Mountain, LLC

*DOE 2-W-27 Drill Pad - Plat 3
CONSTRUCTION LAYOUT
CROSS SECTIONS*