


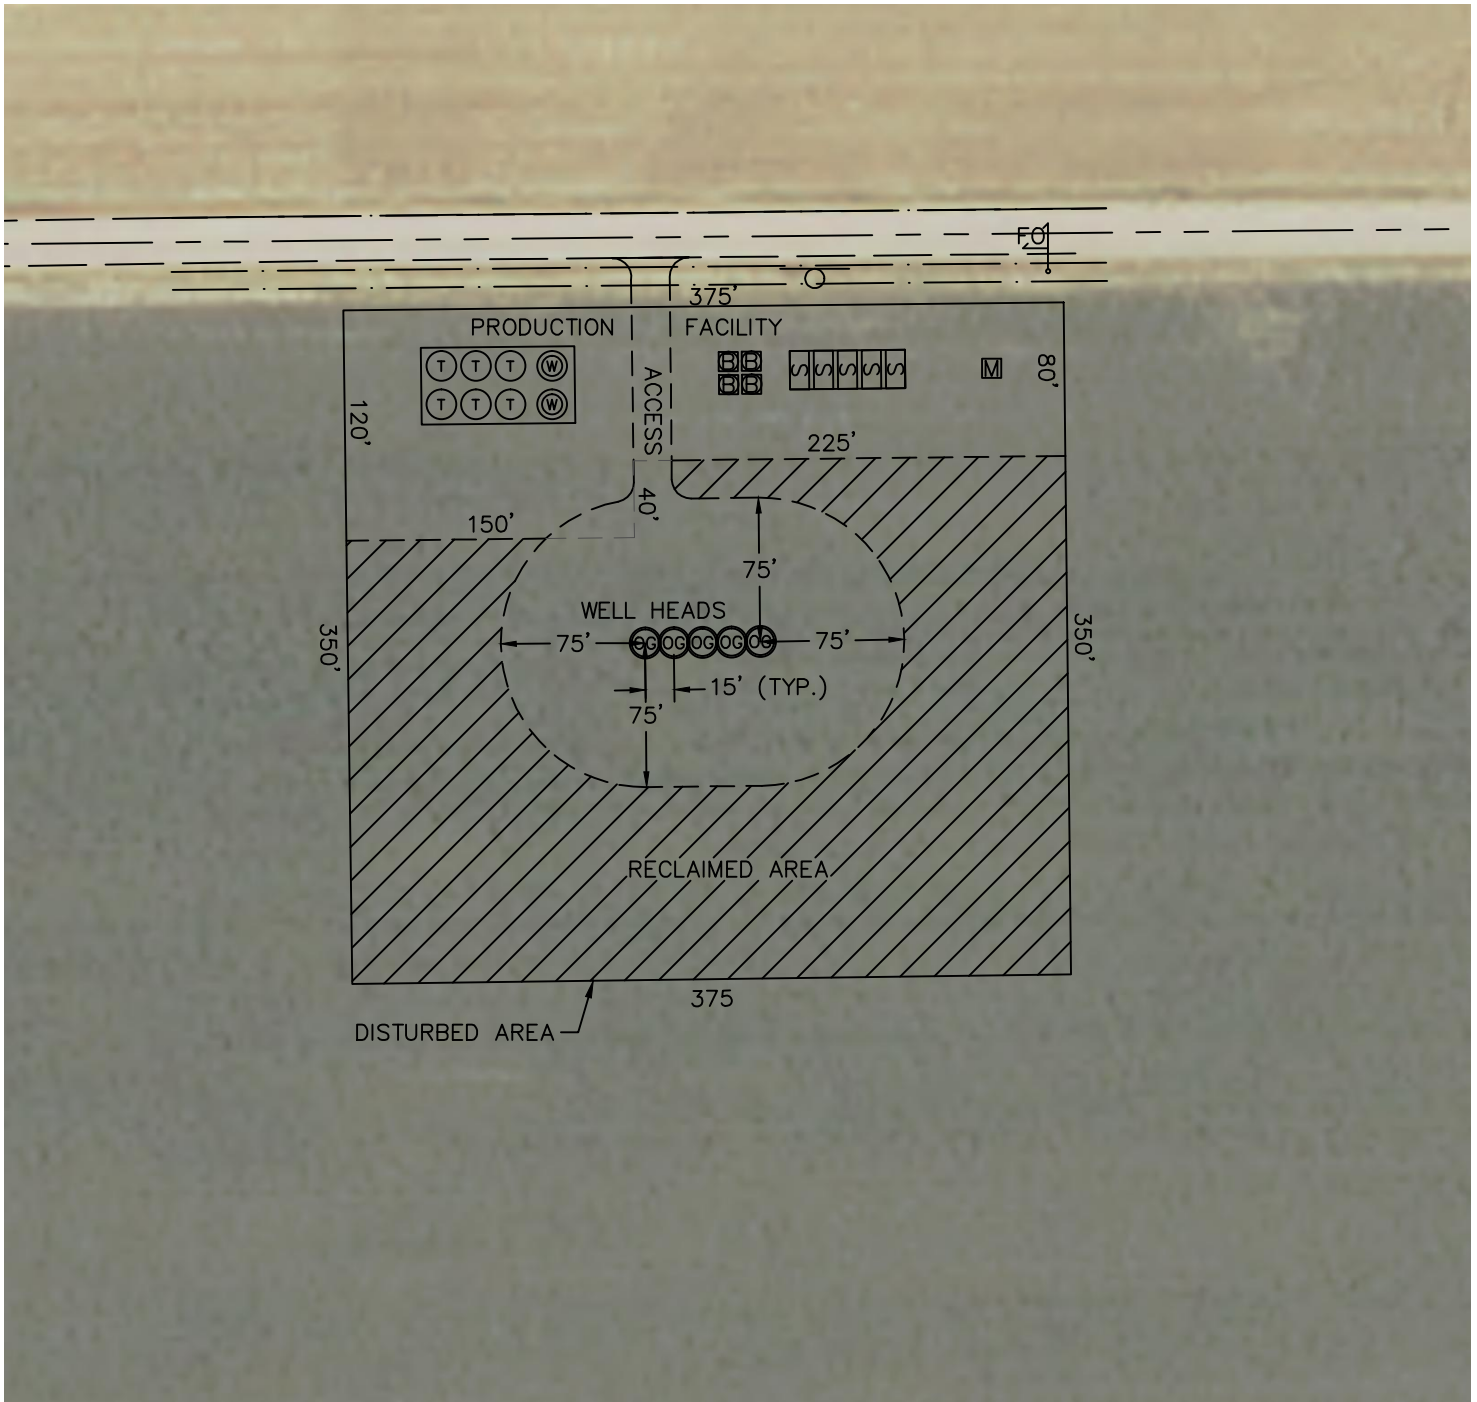

PROPOSED SCALED FACILITY DRAWING

AMEN PAD

SECTION: 14
TOWNSHIP: 1N
RANGE: 65W



LEGEND

- PROPOSED WELL HEAD
- TANK BATTERY
- WATER TANK
- WATER VAULT
- SEPARATOR
- ECD
- METER
- VRU- VAPOR RECOVERY UNIT

TOTAL DISTURBED AREA OF LOCATION: ±3.0 ACRES
TOTAL SIZE OF LOCATION AFTER RECLAMATION: ±1.6 ACRES

