

ESTIMATED EARTHWORK QUANTITIES (cy)				
ITEM	CUT	FILL	TOPSOIL	EXCESS
PAD	28150	24150	4000	0
PIT	0			0
TOTALS	28150	24150	4000	0

*NOTE:
1.) 10% Swell Factor Applied to Earthwork Cut Volume.
2.) Topsoil Volume Based on 12" Soil Depth.
3.) Total Disturbed Area = ±4.24 ac.

REVISED: 6/24/14


136 East Third Street
Rifle, Colorado 81650
Ph. (970) 625-2720
Fax (970) 625-2773



SCALE: 1" = 80'
DATE: 6/11/14
PLAT: 2 of 7
PROJECT: Valley
DFT: cs

Construction Plan Prepared for:
WPXENERGY WPX Energy Rocky Mountain, LLC

GM 13-33 Drill Pad - Plat 2
CONSTRUCTION LAYOUT

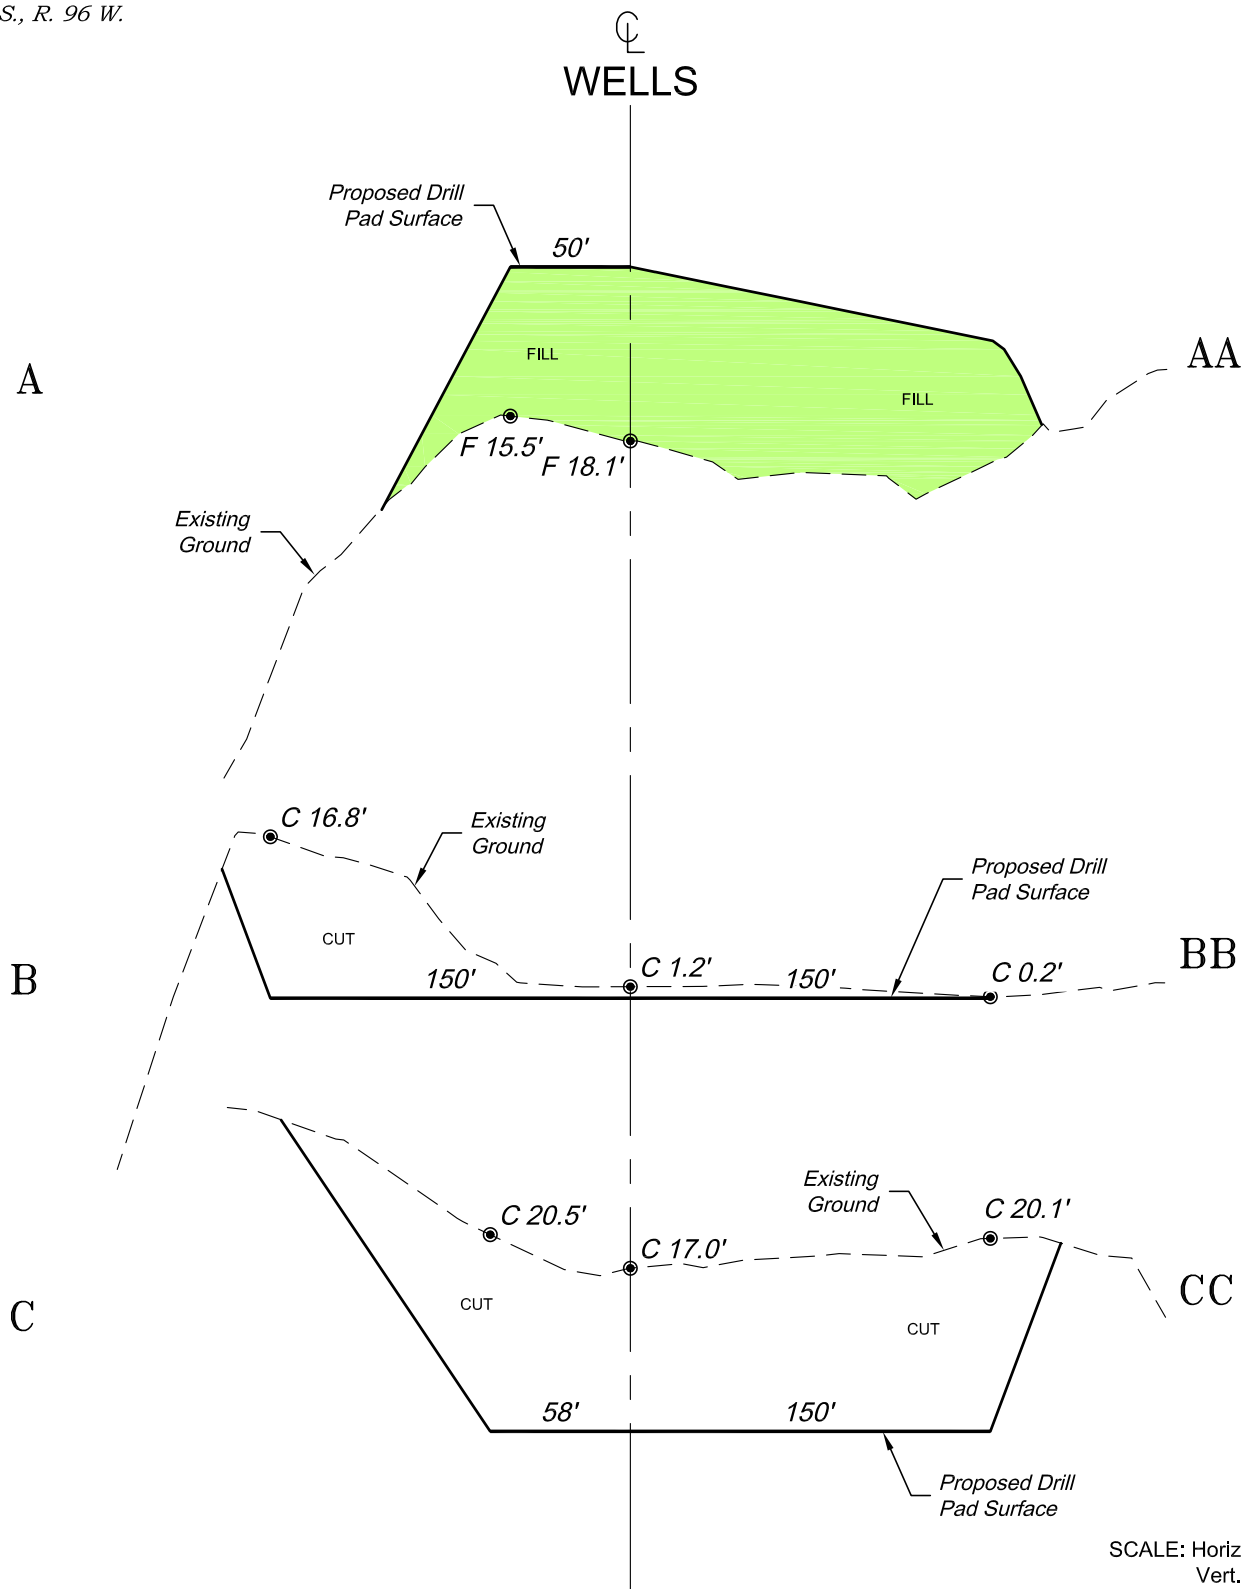

SCALE: Horiz.: 1" = 80'
Vert.: 1" = 20'

***NOTE:**
CUT SLOPES: 1.5:1
FILL SLOPES: 1.5:1,
UNLESS OTHERWISE NOTED.

136 East Third Street
Rifle, Colorado 81650
Ph. (970) 625-2720
Fax (970) 625-2773



BOOKCLIFF
Survey Services, Inc.

SCALE: As Noted
DATE: 6/11/14
PLAT: 3 of 7
PROJECT: Valley
DFT: cs

Construction Plan Prepared for:
WPXENERGY WPX Energy Rocky Mountain, LLC

*GM 13-33 Drill Pad - Plat 3
CONSTRUCTION LAYOUT
CROSS SECTIONS*