
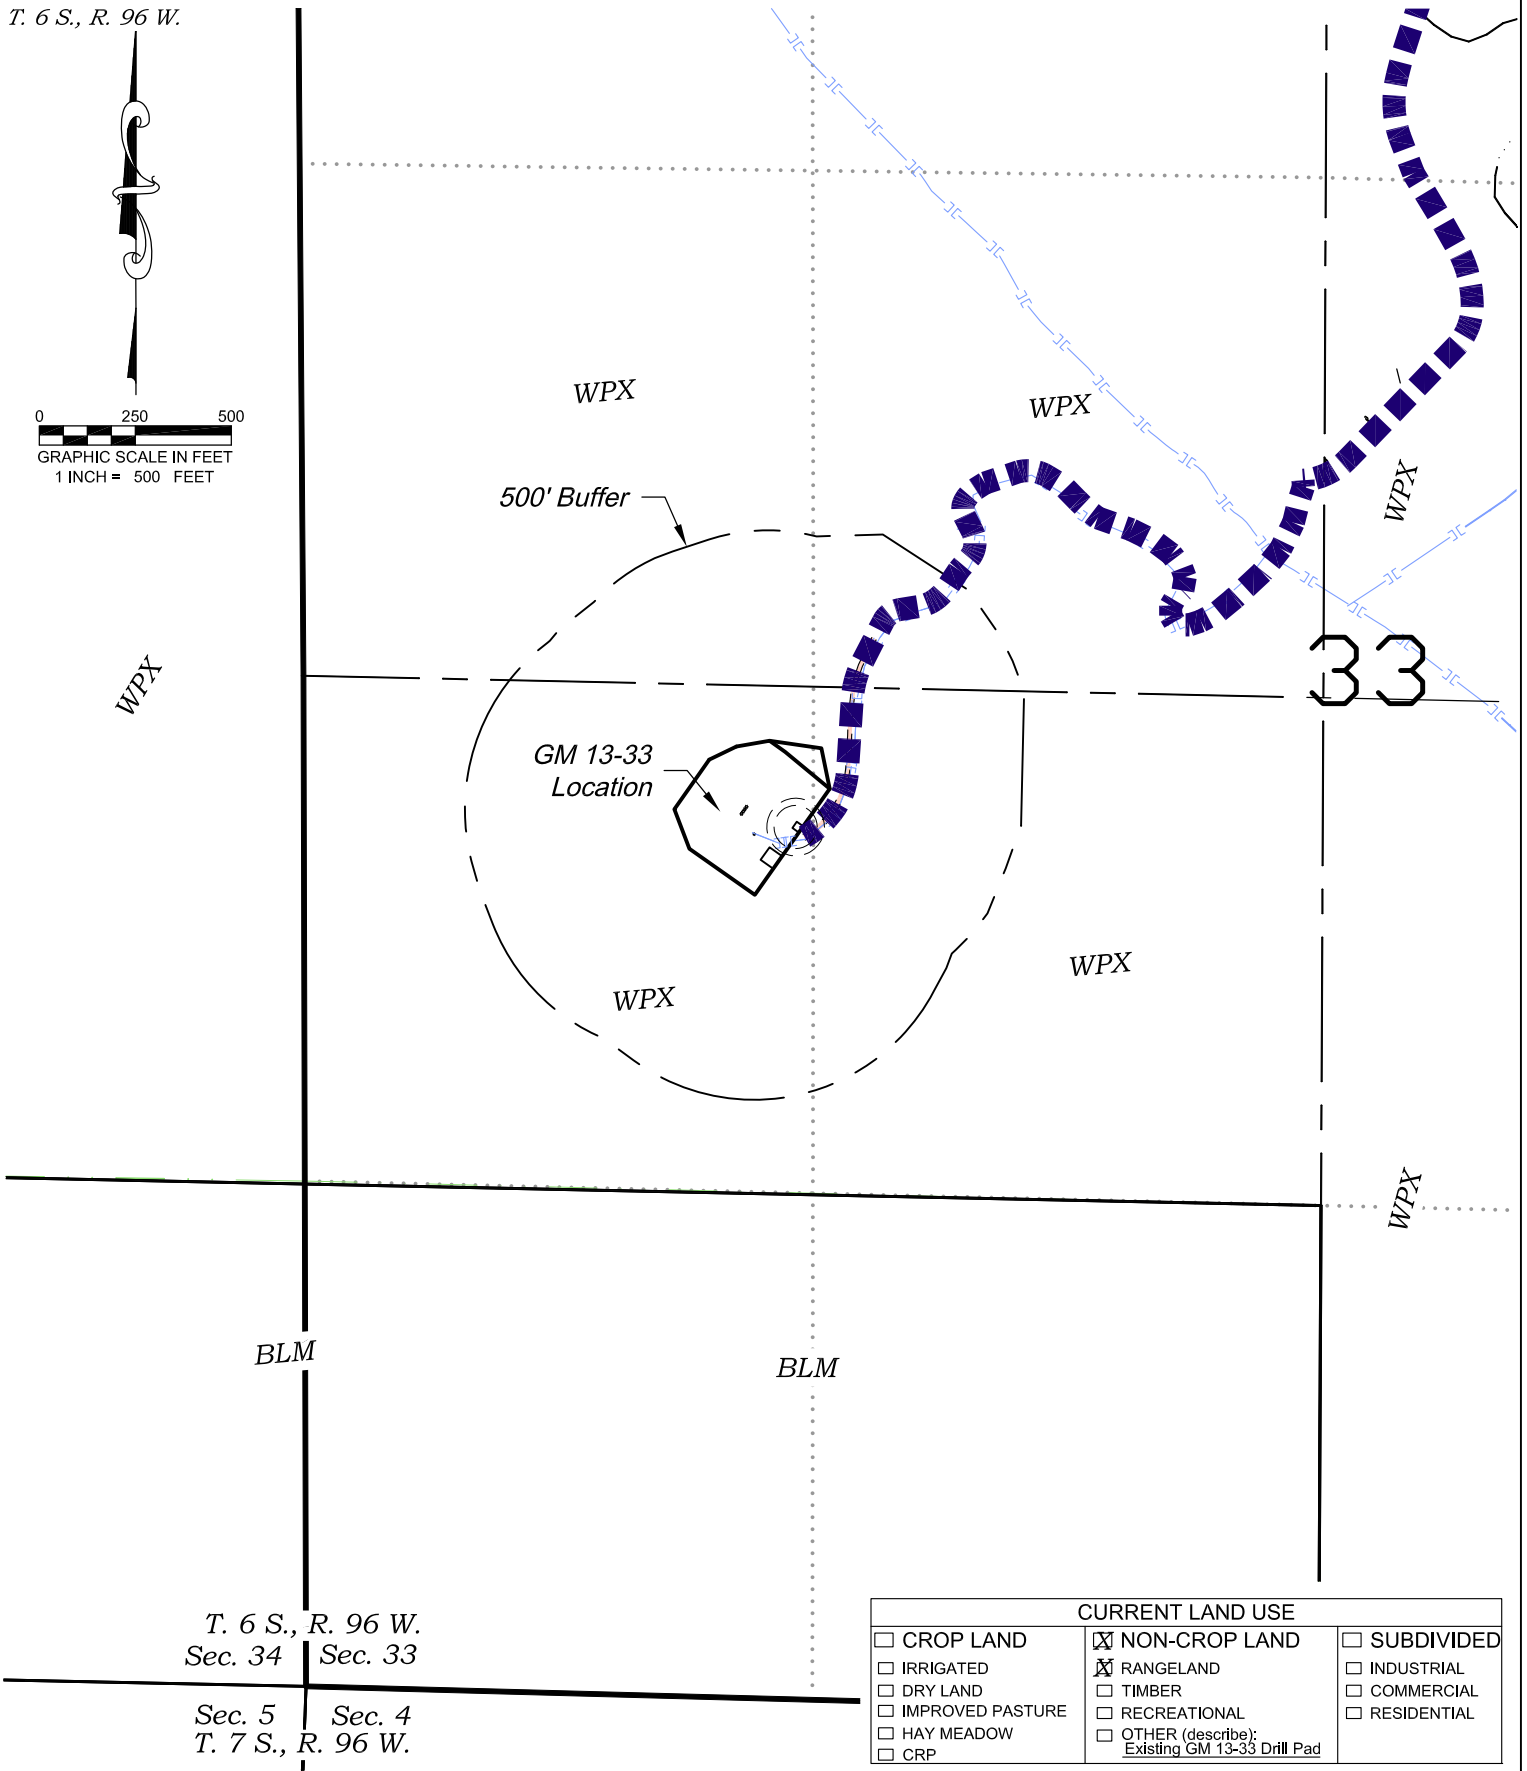


Section 33
T. 6 S., R. 96 W.

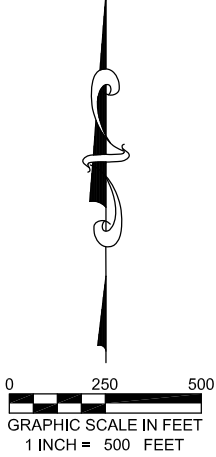

CURRENT LAND USE		
<input type="checkbox"/> CROP LAND	<input checked="" type="checkbox"/> NON-CROP LAND	<input type="checkbox"/> SUBDIVIDED
<input type="checkbox"/> IRRIGATED	<input checked="" type="checkbox"/> RANGELAND	<input type="checkbox"/> INDUSTRIAL
<input type="checkbox"/> DRY LAND	<input type="checkbox"/> TIMBER	<input type="checkbox"/> COMMERCIAL
<input type="checkbox"/> IMPROVED PASTURE	<input type="checkbox"/> RECREATIONAL	<input type="checkbox"/> RESIDENTIAL
<input type="checkbox"/> HAY MEADOW	<input type="checkbox"/> OTHER (describe):	
<input type="checkbox"/> CRP	Existing GM 13-33 Drill Pad	

136 East Third Street
Rifle, Colorado 81650
Ph. (970) 625-2720
Fax (970) 625-2773


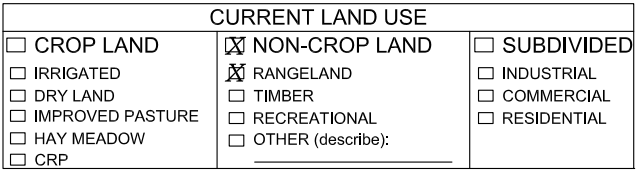


BOOKCLIFF
Survey Services, Inc.

SCALE: 1" = 500'
DATE: 6/11/14
PLAT: 6 of 7
PROJECT: Valley
DFT: cs


Construction Plan Prepared for:
WPXENERGY WPX Energy Rocky Mountain, LLC

*GM 13-33 Drill Pad - Plat 6
LOCATION*



BOOKCLIFF
Survey Services, Inc.

SCALE: 1" = 500'
DATE: 6/11/14
PLAT: 6A of 7
PROJECT: Valley
DFT: cs

Construction Plan Prepared for:
 WPX Energy Rocky Mountain, LLC

GM 13-33 Drill Pad - Plat 6A
LOCATION SUPPLEMENT

*Visible Improvements to Well Head
(ft.)*

<i>Description</i>	<i>Building</i>	<i>Building Unit</i>	<i>High Occu. Building</i>	<i>DOAA</i>	<i>Public Road</i>	<i>Above Ground Utility</i>	<i>Railroad</i>	<i>Property Line</i>
GM 513-33	36° 2145	34° 2360	>5280	>5280	37° 4577	59° 1755	>5280	181° 1002
GM 413-33	36° 2153	34° 2368	>5280	>5280	37° 4585	59° 1762	>5280	181° 996
GM 313-33	36° 2160	34° 2375	>5280	>5280	37° 4592	59° 1769	>5280	181° 989
GM 414-33	36° 2168	34° 2383	>5280	>5280	37° 4600	59° 1776	>5280	181° 983

Production Equipment

Seperators	33° 2198	32° 2416	>5280	>5280	37° 4625	55° 1762	>5280	181° 842
Tanks	32° 2104	31° 2322	>5280	>5280	37° 4529	56° 1665	>5280	181° 938

136 East Third Street
Rifle, Colorado 81650
Ph. (970) 625-2720
Fax (970) 625-2773



SCALE: 1" = 500'
DATE: 6/11/14
PLAT: 6B of 7
PROJECT: Valley
DFT: cs

Construction Plan Prepared for:
WPXENERGY WPX Energy Rocky Mountain, LLC
GM 13-33 Drill Pad - Plat 6B
LOCATION TABLE