




X-Section
Scale
1" = 100'

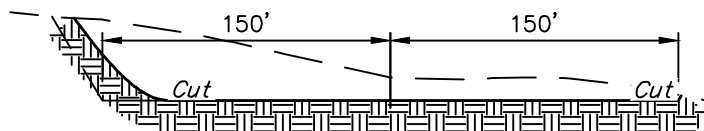


STA. 3+50

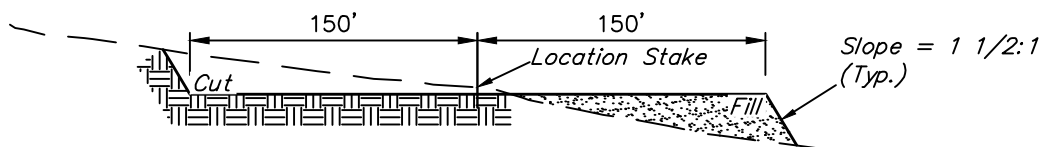

STA. 1+75

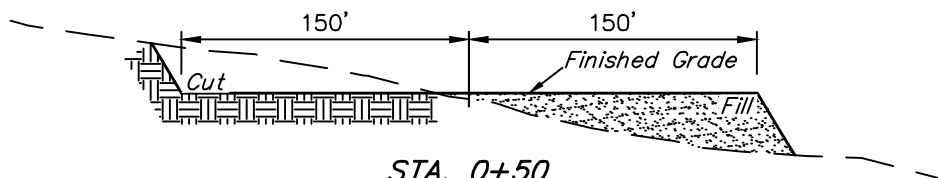

STA. 0+50

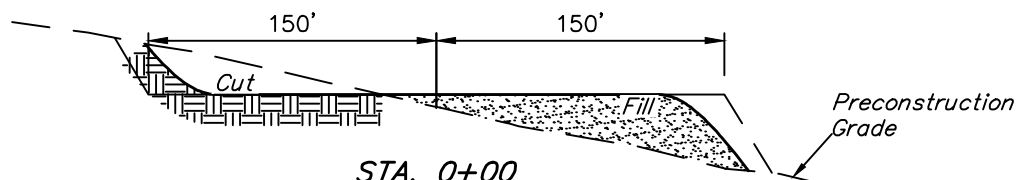

STA. 0+00

APPROXIMATE EARTHWORK QUANTITIES

(6") TOPSOIL STRIPPING	2,250 Cu. Yds.
REMAINING LOCATION	12,040 Cu. Yds.
TOTAL CUT	14,290 Cu. Yds.
FILL	11,480 Cu. Yds.
EXCESS MATERIAL	2,810 Cu. Yds.
TOPSOIL	2,250 Cu. Yds.
EXCESS UNBALANCE (After Interim Rehabilitation)	560 Cu. Yds.

APPROXIMATE SURFACE DISTURBANCE AREAS

	DISTANCE	ACRES
WELL SITE DISTURBANCE	NA	±3.300
30' WIDE ACCESS ROAD R-O-W DISTURBANCE	±7,177'	±4.943
TOTAL SURFACE USE AREA	±7,179'	±8.244

NOTES:

- Fill quantity includes 5% for compaction.
- Calculations based on 6" of topsoil stripping.
- Topsoil should not be stripped below finished grade on substructure area.

SOUTHWEST ENERGY PRODUCTION COMPANY

DIAMOND T SHEEP 7-92 #1-26
SECTION 26, T7N, R92W, 6th P.M.
660' FNL 930' FWL



UELS, LLC
Corporate Office * 85 South 200 East
Vernal, UT 84078 * (435) 789-1017

DRAWN BY: A.R.	DATE DRAWN: 05-20-14
SCALE: AS SHOWN	REVISED: 06-04-14 M.D.
CONSTRUCTION LAYOUT CROSS SECTIONS	FIGURE #2

