


LEGEND	
	PROPOSED MAJOR CONTOUR
	PROPOSED MINOR CONTOUR
	EXISTING MAJOR CONTOUR
	EXISTING MINOR CONTOUR
	FLOWLINE
	OVERHEAD POWER
	PROPOSED FENCE
	EXISTING FENCE
	EASEMENT
	GAS LINE

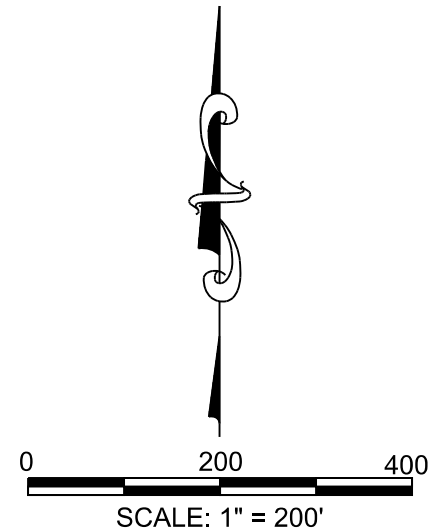

DE BEQUE STATION

SITE PLAN

EXHIBIT

2

DSGN	DATE	CKD
GPV	6/17/14	STH
REV	DATE	CKD
JOB # 2013-134		

Black Hills Exploration & Production
A Black Hills Corporation Enterprise

1515 WYNKOOP ST., SUITE 500
DENVER, CO 80202
(303) 566-3356


WVC ENGINEERING

1275 MAPLE STREET, SUITE F
HELENA, MT 59601
(406) 443-3962

COPYRIGHT 2014

WVC ENGINEERING HEREBY RESERVES
OUR COMMON LAW COPYRIGHT IN THIS
DOCUMENT AND THE IDEAS AND DESIGN
CONTAINED HEREIN. NO PART OF THIS
DOCUMENT OR THE SERVICE WHICH SHALL
NOT BE USED IN WHOLE OR PART FOR ANY
OTHER PROJECT WITHOUT OUR
EXPRESS WRITTEN AUTHORIZATION.

PEN TABLE PATH: K:\Hills\BLACK HILLS\13134 - DE BEQUE STATION\PERMIT\SC000000\FORM 15 EXHIBIT\FORM 15 EXHIBIT.dgn
7/22/2014

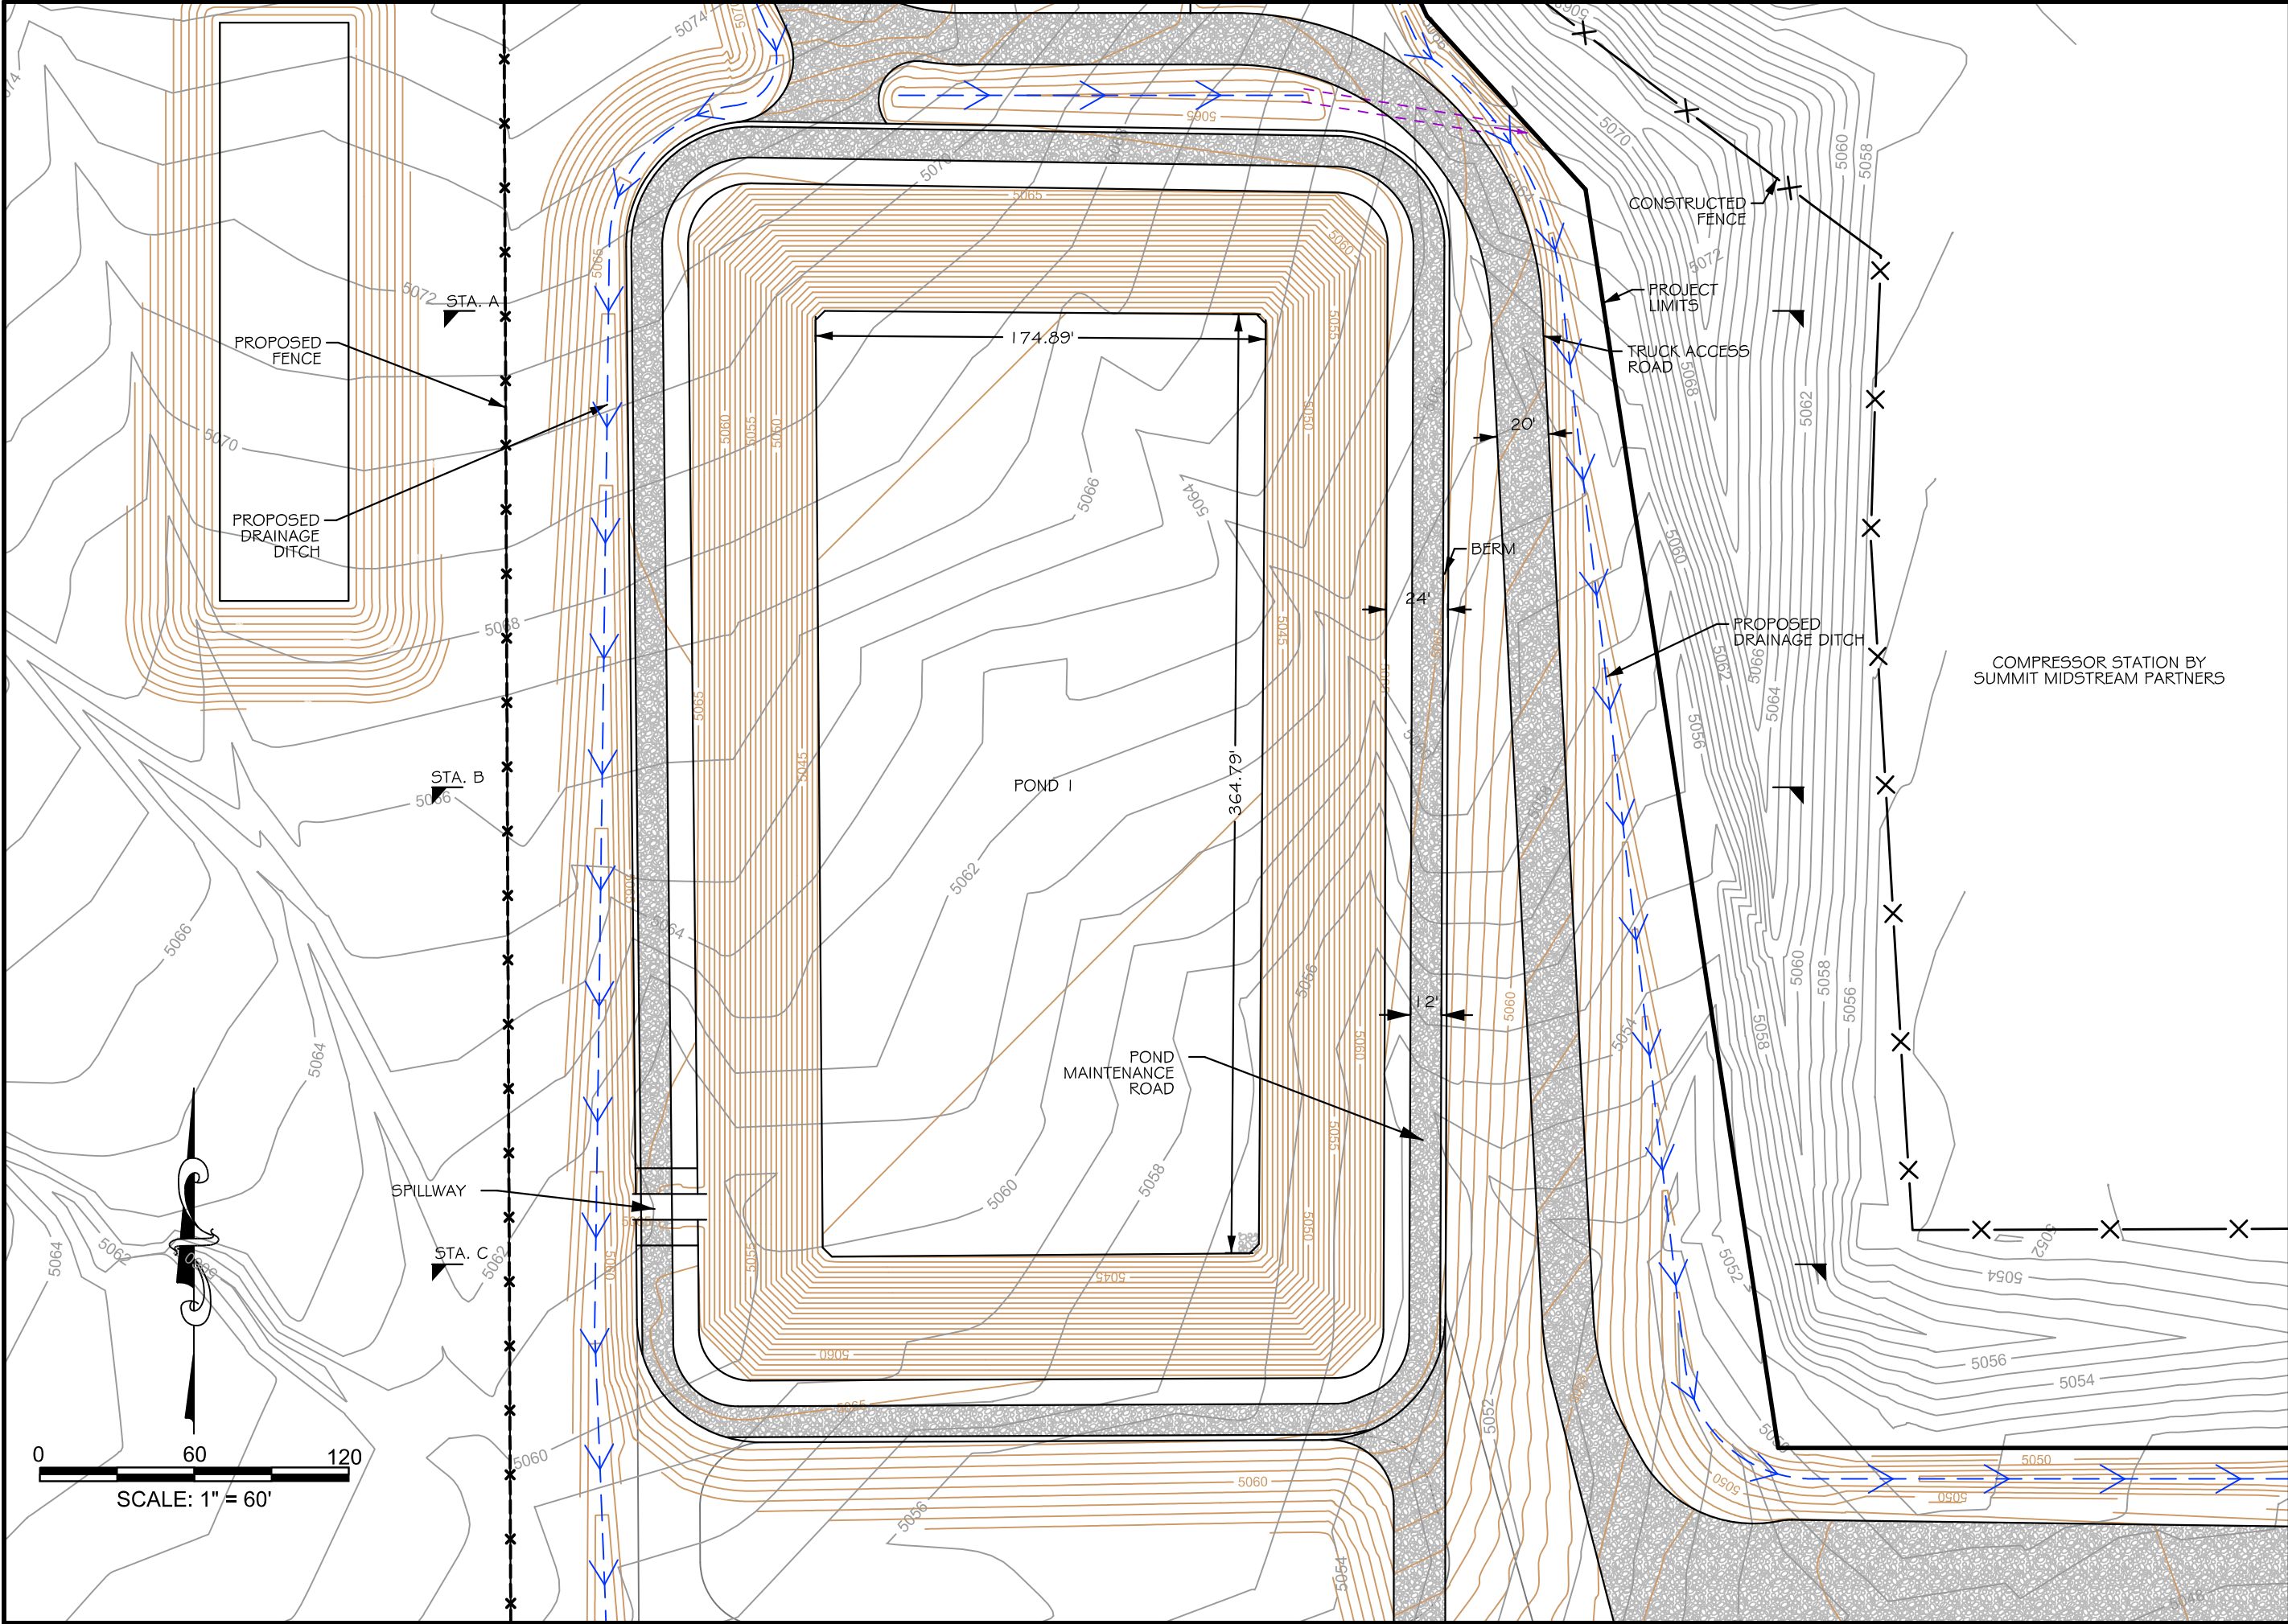

DSGN	DATE	CKD
GPV	6/17/14	STH
REV	DATE	CKD

DE BEQUE STATION

POND 1

SITE PLAN

EXHIBIT

5



Black Hills Exploration & Production
A Black Hills Corporation Enterprise

1515 WYNKOOP ST., SUITE 500
DENVER, CO 80202
(303) 566-3356



WWC ENGINEERING

1275 MAPLE STREET, SUITE F
HELENA, MT 59601
(406) 443-3962

COPYRIGHT 2014

WWC ENGINEERING HEREBY RESERVES
OUR COMMON LAW COPYRIGHT IN THIS
DOCUMENT AND THE IDEAS AND DESIGN
CONTAINED HEREIN. NO PART OF THIS
DOCUMENT OR THE SERVICE WHICH SHALL
NOT BE USED IN WHOLE OR PART FOR ANY
OTHER PROJECT WITHOUT THE EXPRESS
WRITTEN AUTHORIZATION.