


# Proposed Wellbore Diagram

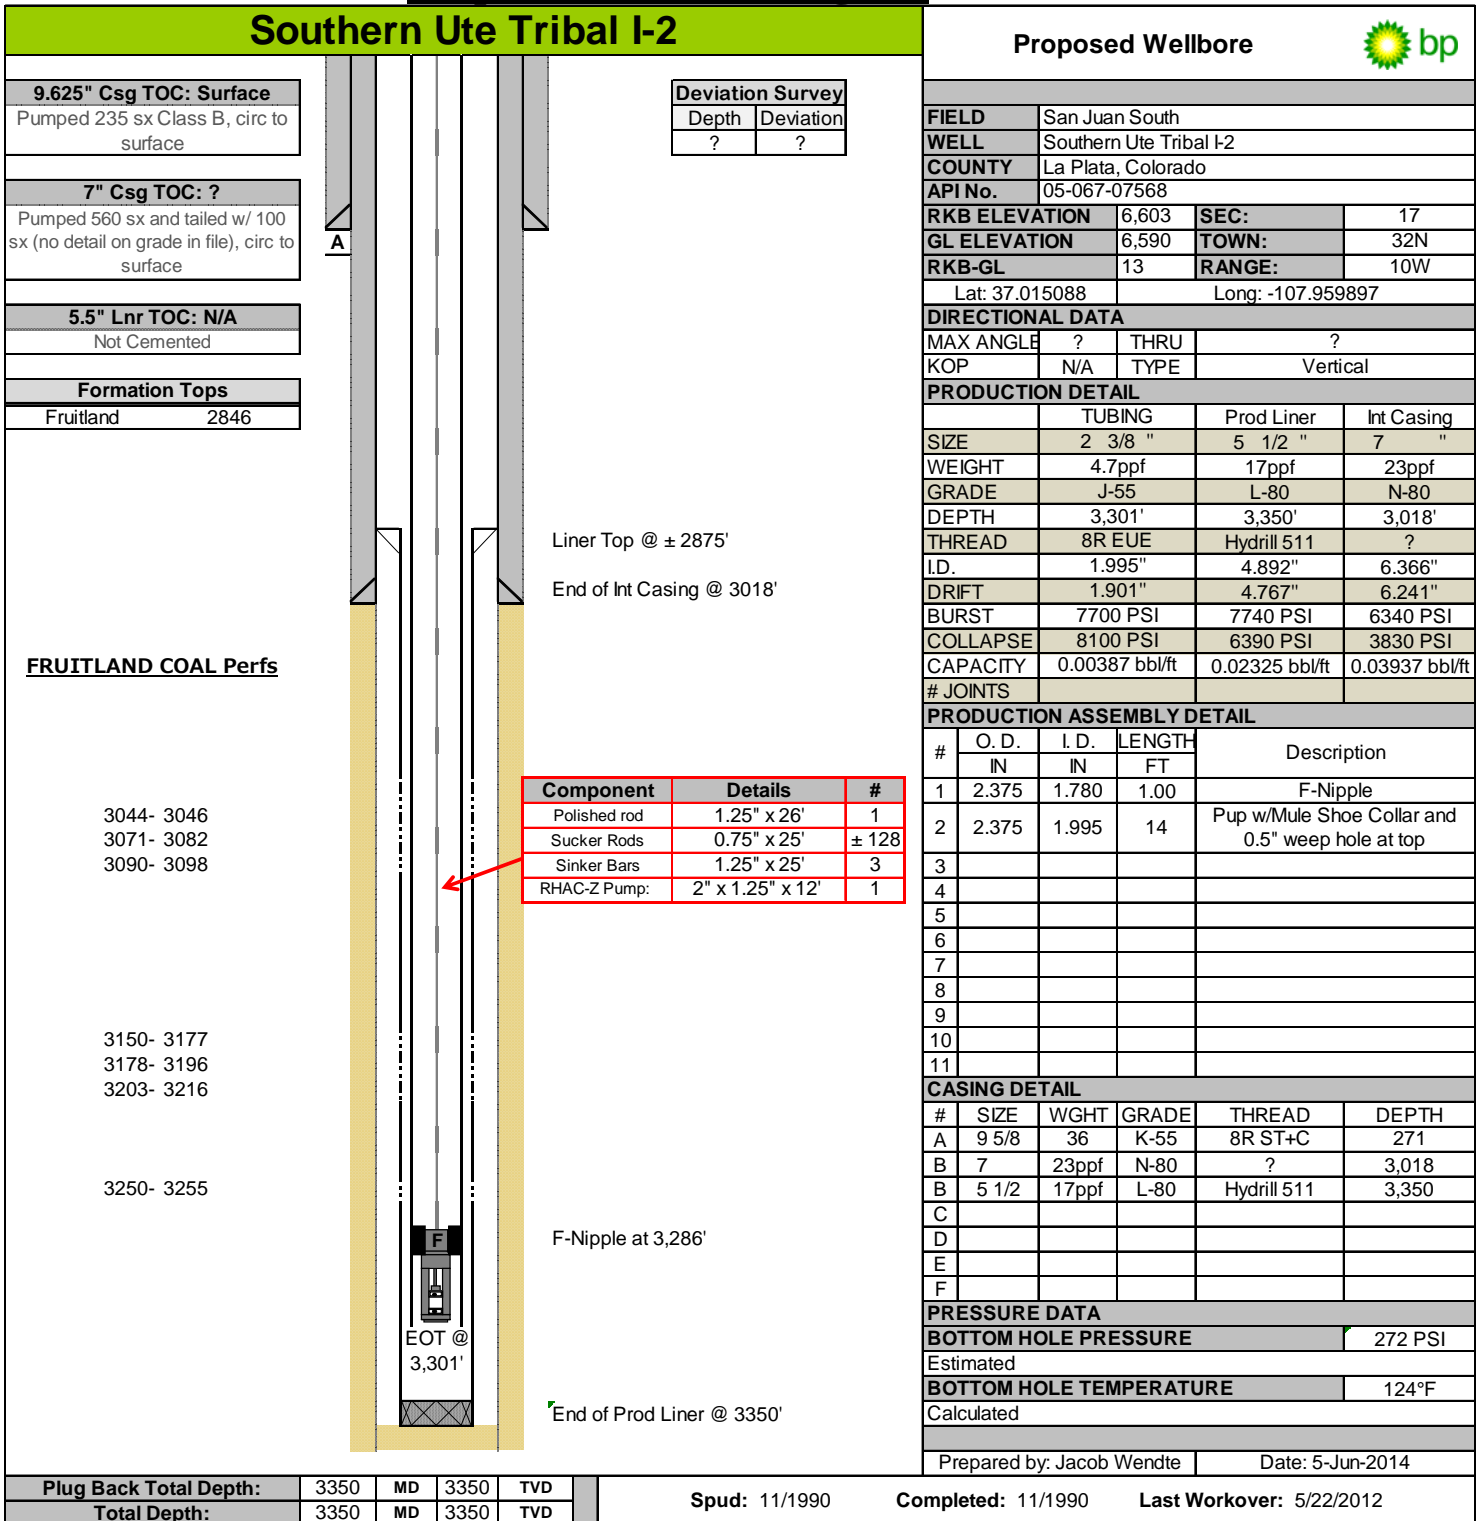

<b>Plug Back Total Depth:</b>	3350	MD	3350	TVD
<b>Total Depth:</b>	3350	MD	3350	TVD

**Spud:** 11/1990      **Completed:** 11/1990      **Last Workover:** 5/22/2012