


Section 7  
T. 3 S., R 97 W.  
6th. P.M.

0 100  
GRAPHIC SCALE IN FEET  
1 INCH = 100 FEET

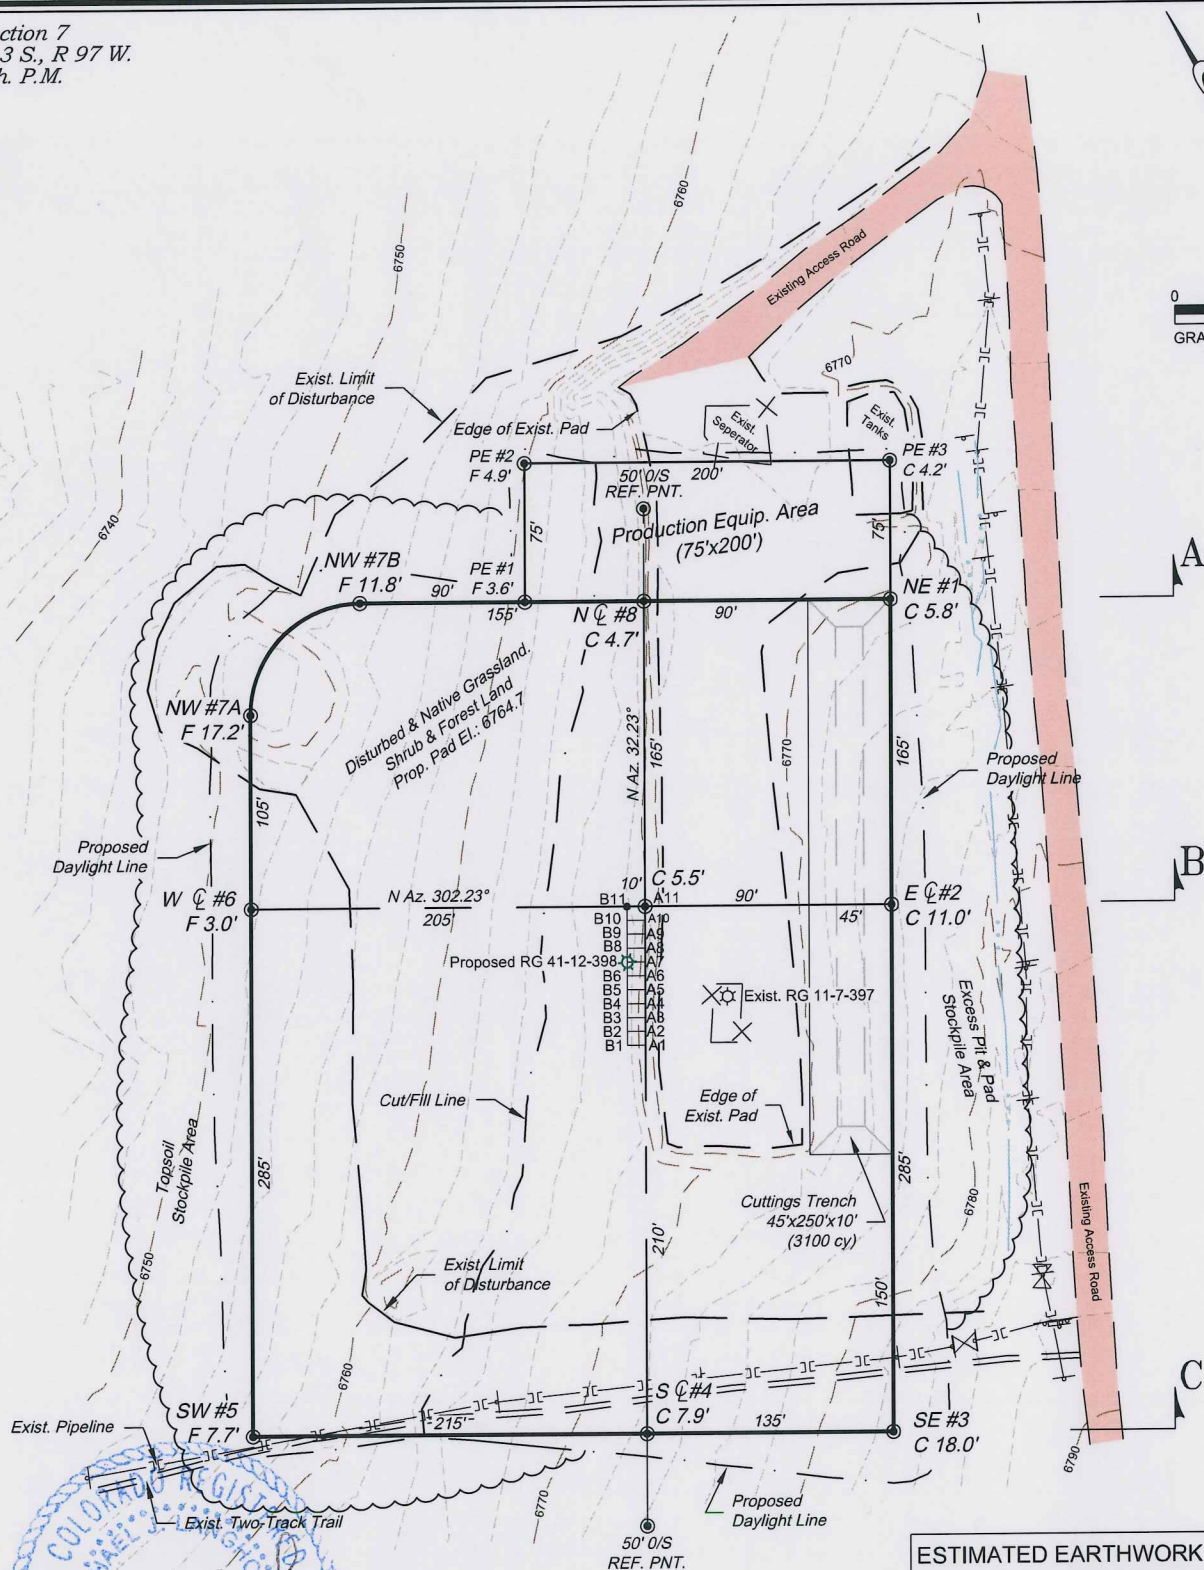

\*NOTE:

- 1.) 10% SWELL FACTOR APPLIED TO CUT VOLUME.
- 2.) TOPSOIL VOLUME BASED ON 12" SOIL DEPTH.
- 3.) TOTAL DISTURBED AREA = 7.22 ac.

#### ESTIMATED EARTHWORK QUANTITIES (cy)

ITEM	CUT	FILL	TOPSOIL	EXCESS
PAD	25540	19220	6260	60
PIT	3100			3100
TOTALS	28640	19220	6260	3160

REVISED: 12/5/13

Construction Plan Prepared for:  
**WPX ENERGY** WPX Energy Rocky Mountain, LLC

RG 11-7-397 Drill Pad - Plat 2  
CONSTRUCTION LAYOUT

136 East Third Street  
Rifle, Colorado 81650  
Ph. (970) 625-2720  
Fax (970) 625-2773

**BOOKCLIFF**  
Survey Services, Inc.

SCALE: 1" = 100'  
DATE: 7/30/13  
PLAT: 2 of 7  
PROJECT: Highlands  
DFT: cws