
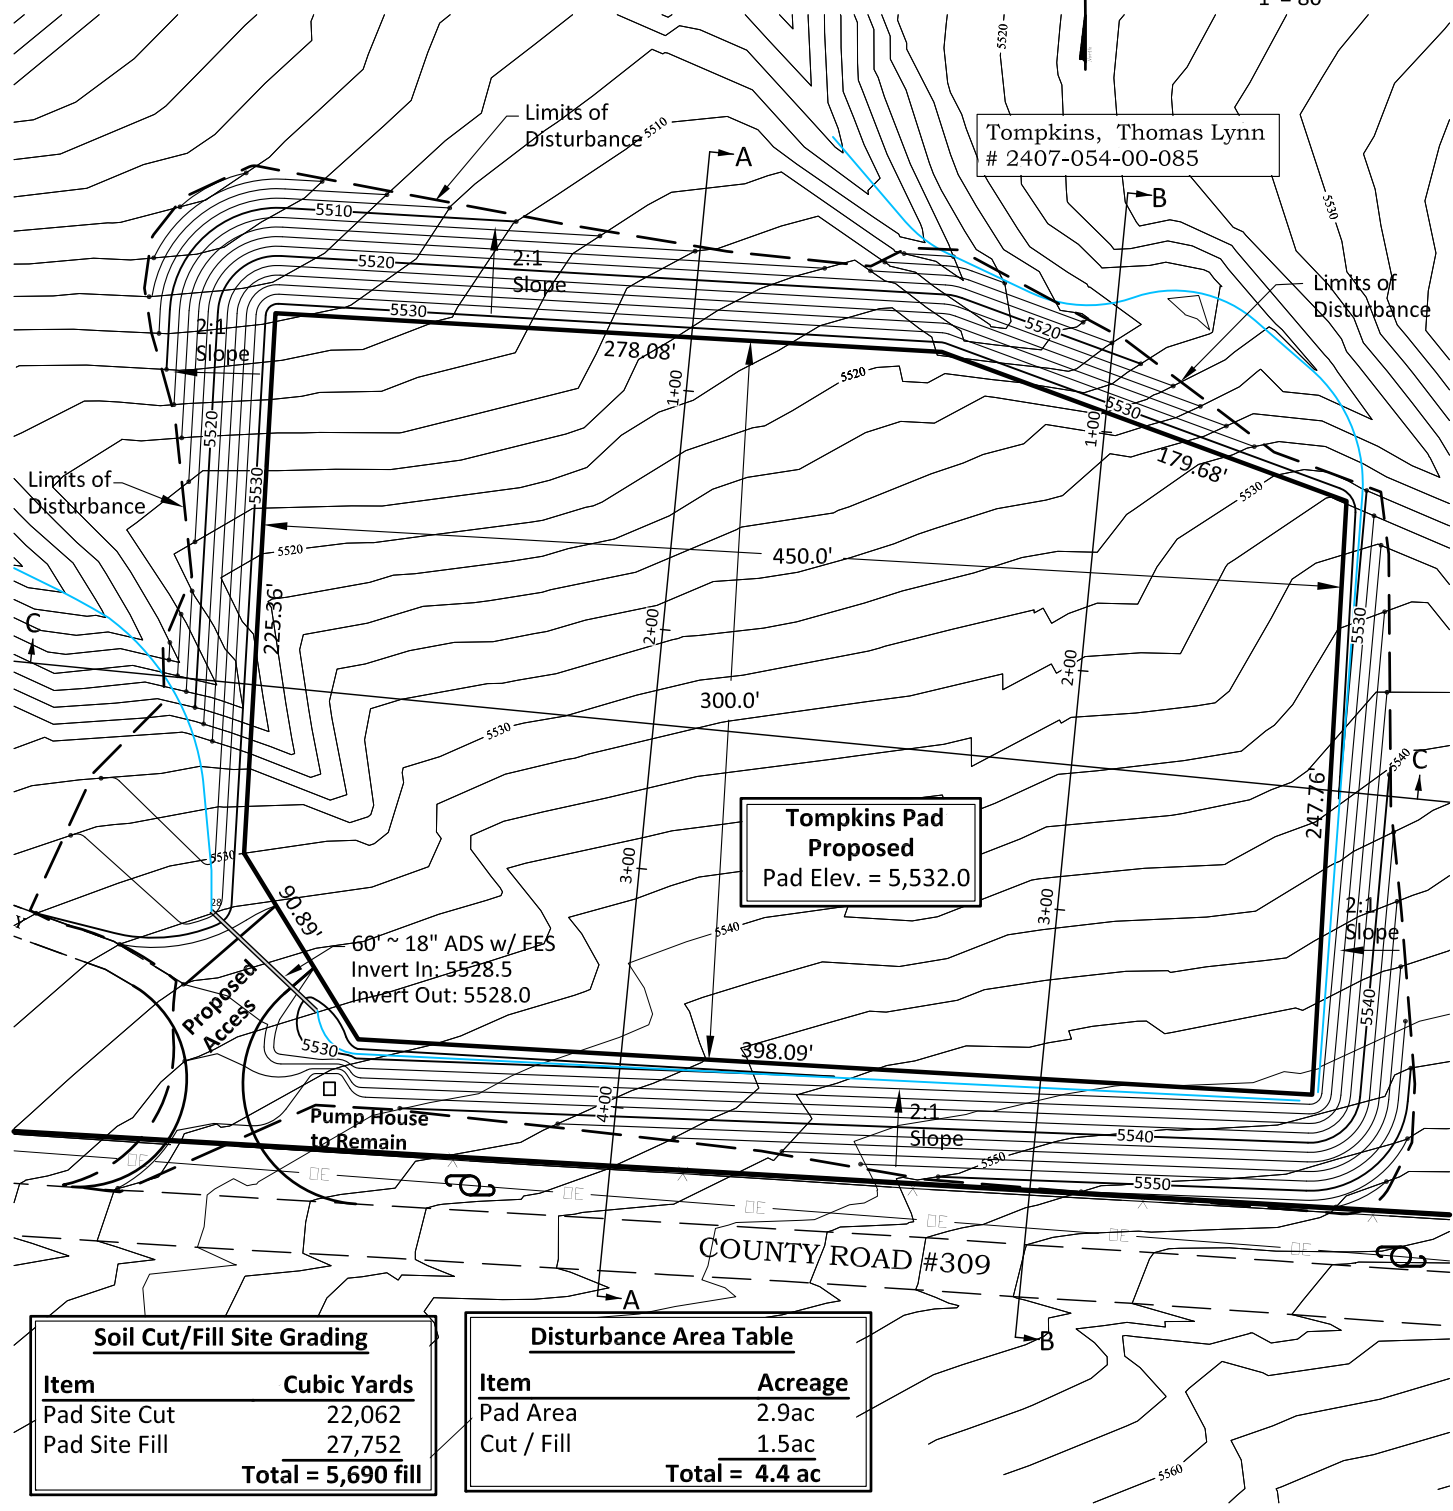


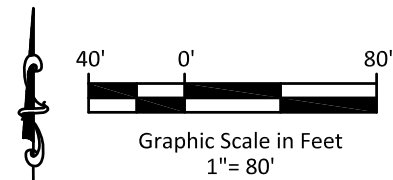

Soil Cut/Fill Site Grading

Item	Cubic Yards
Pad Site Cut	22,062
Pad Site Fill	27,752
Total	= 5,690 fill

Disturbance Area Table

Item	Acreage
Pad Area	2.9ac
Cut / Fill	1.5ac
Total	= 4.4 ac

Notes or Comments:






River Valley Survey, Inc.
110 East 3rd. Street, Suite 213
Rifle, Colorado 81650
Ph: 970-379-7846



Ursa OPERATING COMPANY

Project: - RVS 06001-47	
Field Date: 4-22-14	Scale: 1" = 80'
Date: 5-05-14	Sheet: 1 of 2
Rev:	By:

Form 2A - Attachment I
Tompkins Pad
Construction Layout Drawing
Section 5, Township 7 South, Range 95 West

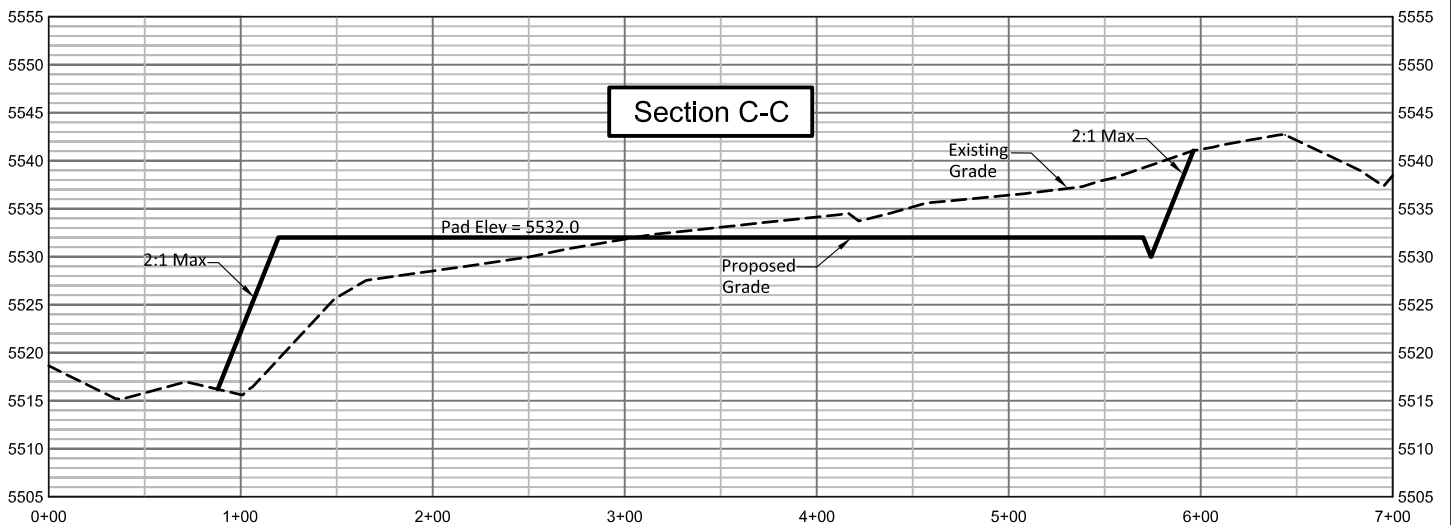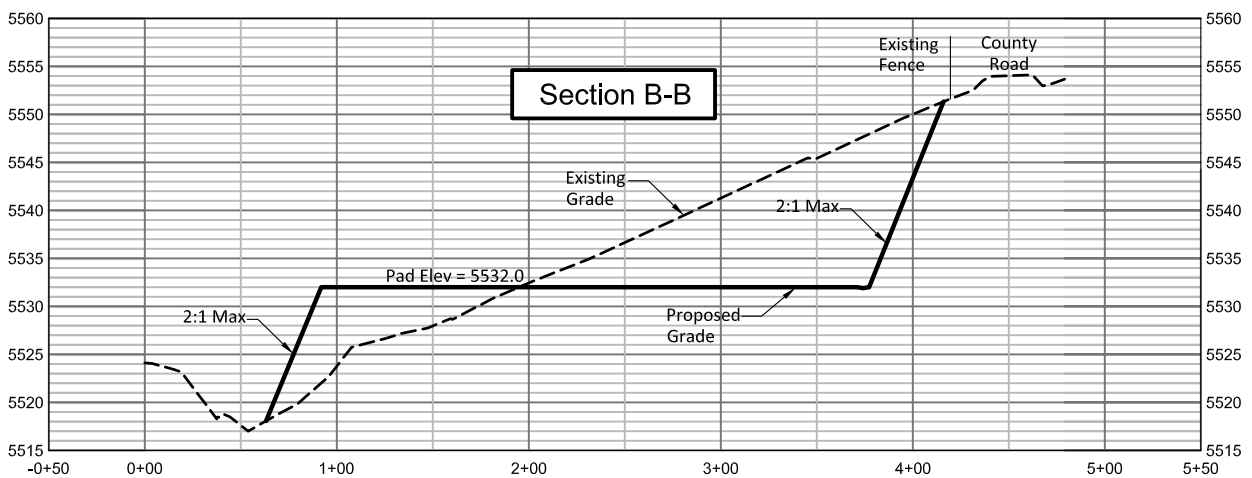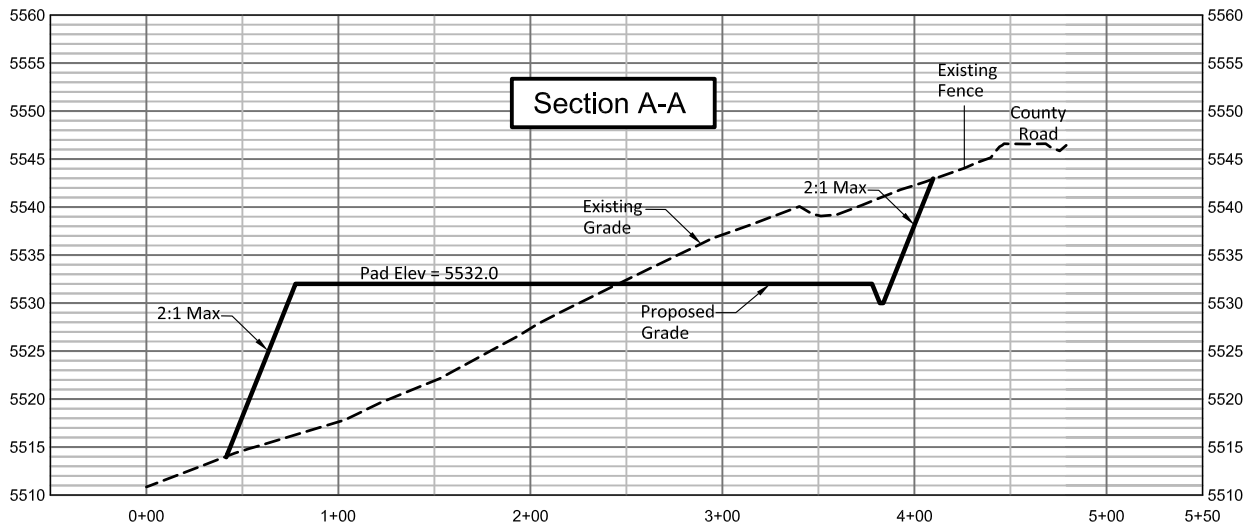

Notes or Comments:



River Valley Survey, Inc.
110 East 3rd. Street, Suite 213
Rifle, Colorado 81650
Ph: 970-379-7846



Ursa OPERATING COMPANY

Project: - RVS 06001-47

Field Date: 4-22-14

Scale: 1"= 100'

Date: 5-05-14

Sheet: 2 of 2

Rev:

By:

Form 2A - Attachment I(1)
Tompkins Pad
Location Cross-Sections

Section 5, Township 7 South, Range 95 West

Section 5, Township 7 South, Range 95 West