

LEGEND:

 PROPOSED LOCATION

GREAT WESTERN OIL & GAS COMPANY

GUSTAFSON OFF-SITE TANK BATTERY
SECTION 31, T7N, R65W, 6th P.M.
1107' FNL 2612' FWL


UEIS **Utah Engineering & Land Surveying**
 85 South 200 East Vernal, Utah 84078
 (435) 789-1017 * FAX (435) 789-1813

ACCESS ROAD
MAP
 SCALE: 1:100,000 DRAWN BY: J.C. REVISED: 00-00-00

01 MONTH	29 DAY	14 YEAR
--------------------	------------------	-------------------

TOPO



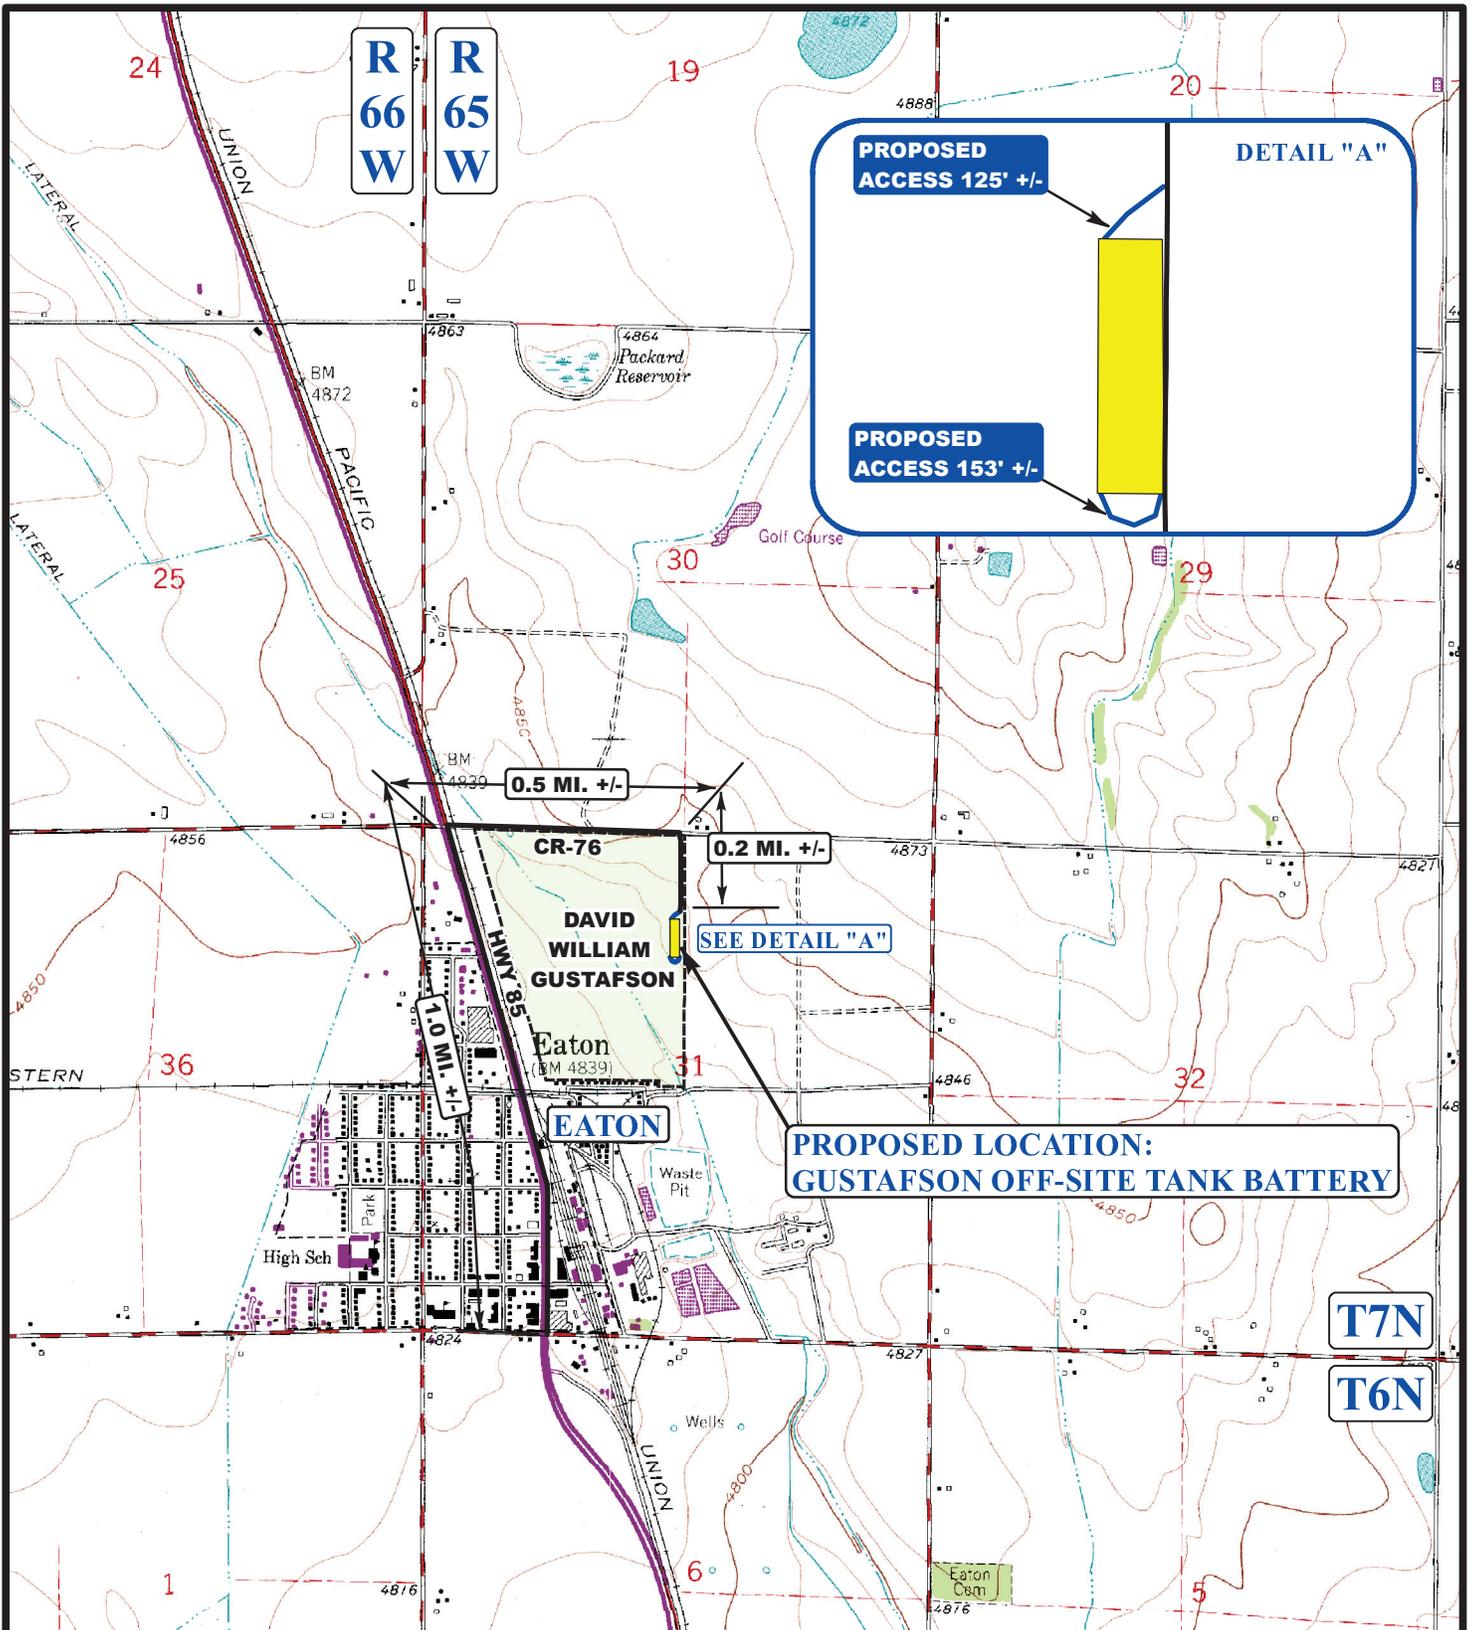

LEGEND:

- EXISTING ROADS
- PROPOSED ACCESS ROAD



GREAT WESTERN OIL & GAS COMPANY

**GUSTAFSON OFF-SITE TANK BATTERY
SECTION 31, T7N, R65W, 6th P.M.
1107' FNL 2612' FWL**



Utah Engineering & Land Surveying
85 South 200 East Vernal, Utah 84078
(435) 789-1017 * FAX (435) 789-1813

ACCESS ROAD MAP	01 MONTH	29 DAY	14 YEAR	B TOPO
SCALE: 1"=2000'	DRAWN BY: J.C.		REVISED: 00-00-00	