


# Site Access

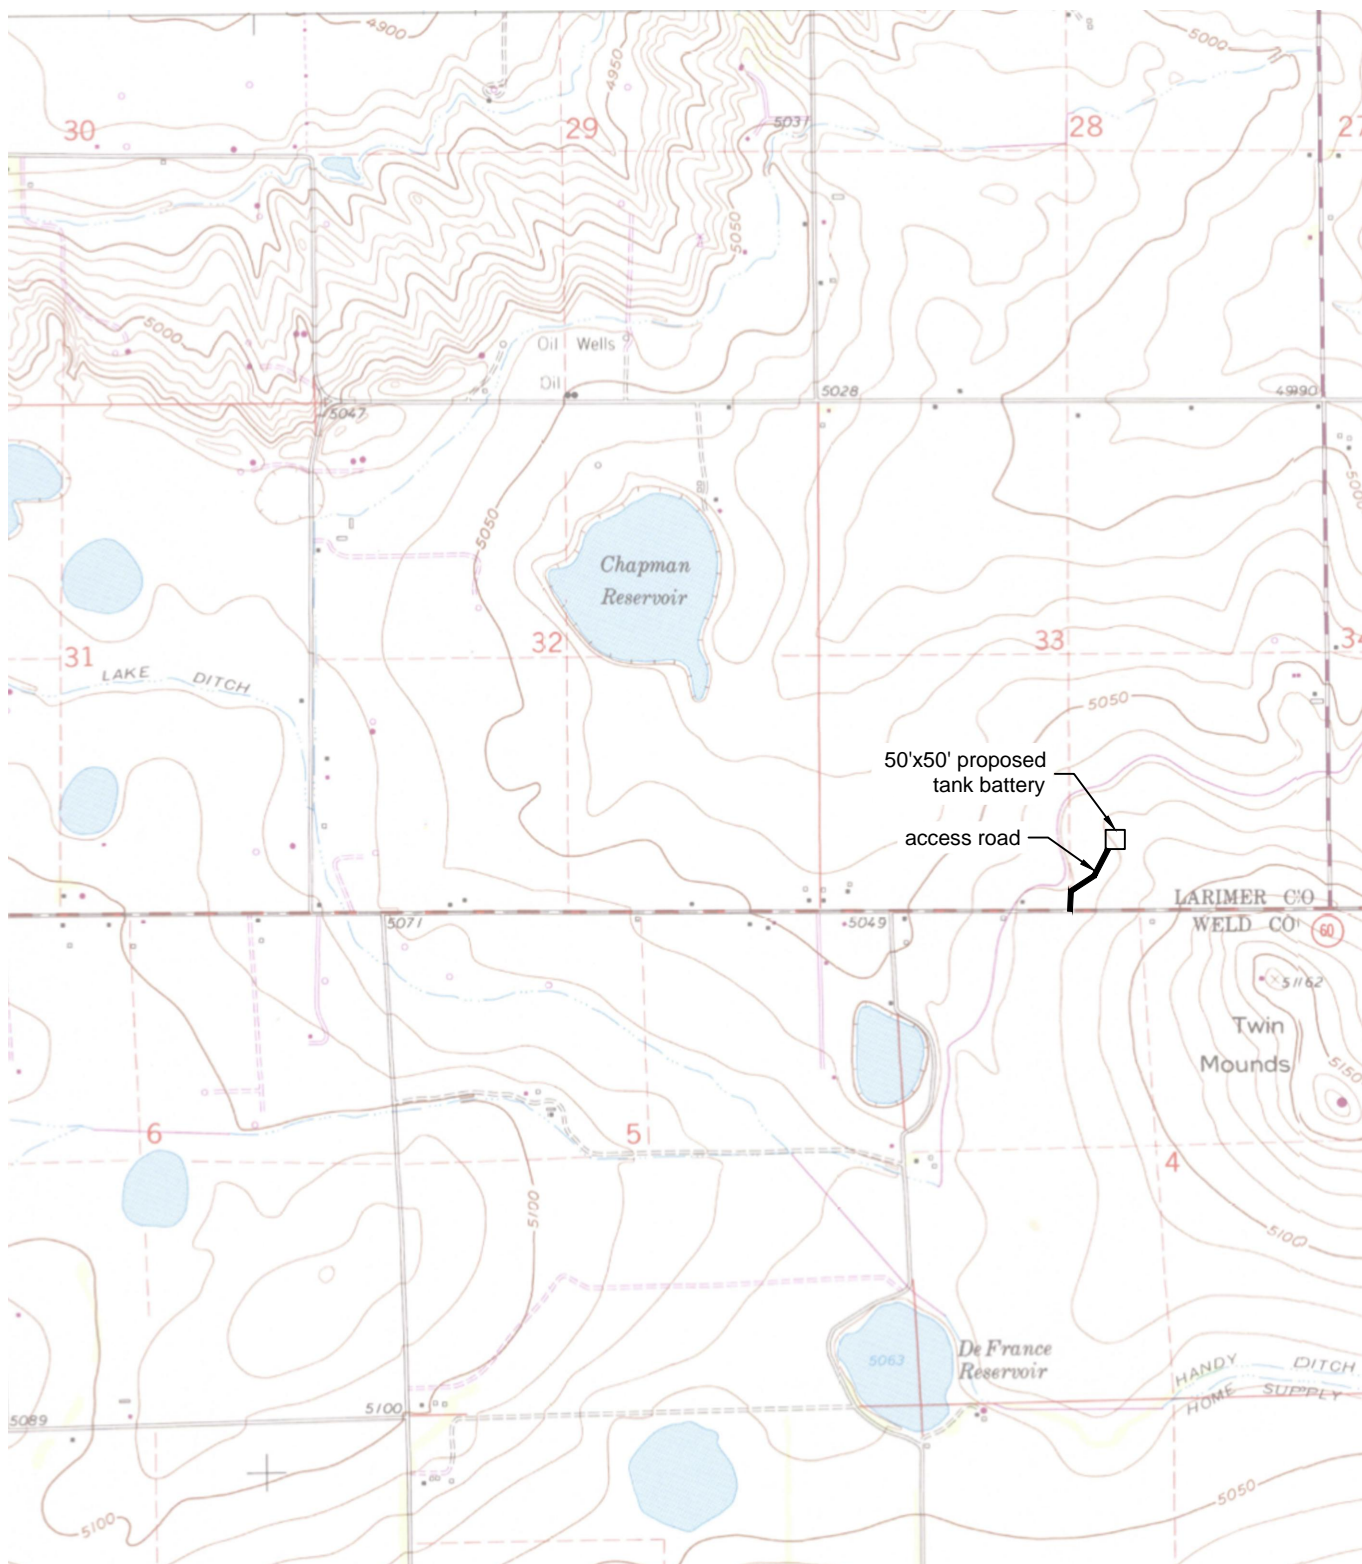

Z:\Project\2014\14115\dwg\14115.dwg June 20, 2014 - 7:28pm

Well Name: <b>Section 33 Tank Battery</b>	Field Date n/a	Prepared for: <b>Oil &amp; Gas Permitting Co.</b>	Project#: <b>14115.001e</b>
Section 33-T5N-R68W-6PM, SW-SE	Party Chief <b>DCB</b>	<b>PLS Group, LLC</b> 6843 North Franklin Avenue Loveland, Colorado 80538 970.669.2100 office - 970.669.3652 fax	
Larimer County, Colorado	Proj. Manager <b>MBS</b>		
Drawing Date <b>6/20/2014</b>			