


An aerial photograph of a residential property. The property features a large swimming pool with a curved edge, a house with a dark roof, and a driveway. The surrounding area is mostly green grass with some trees and a road visible in the background.

WESTERN LINE OF
SECTION 29 T2N, R65W

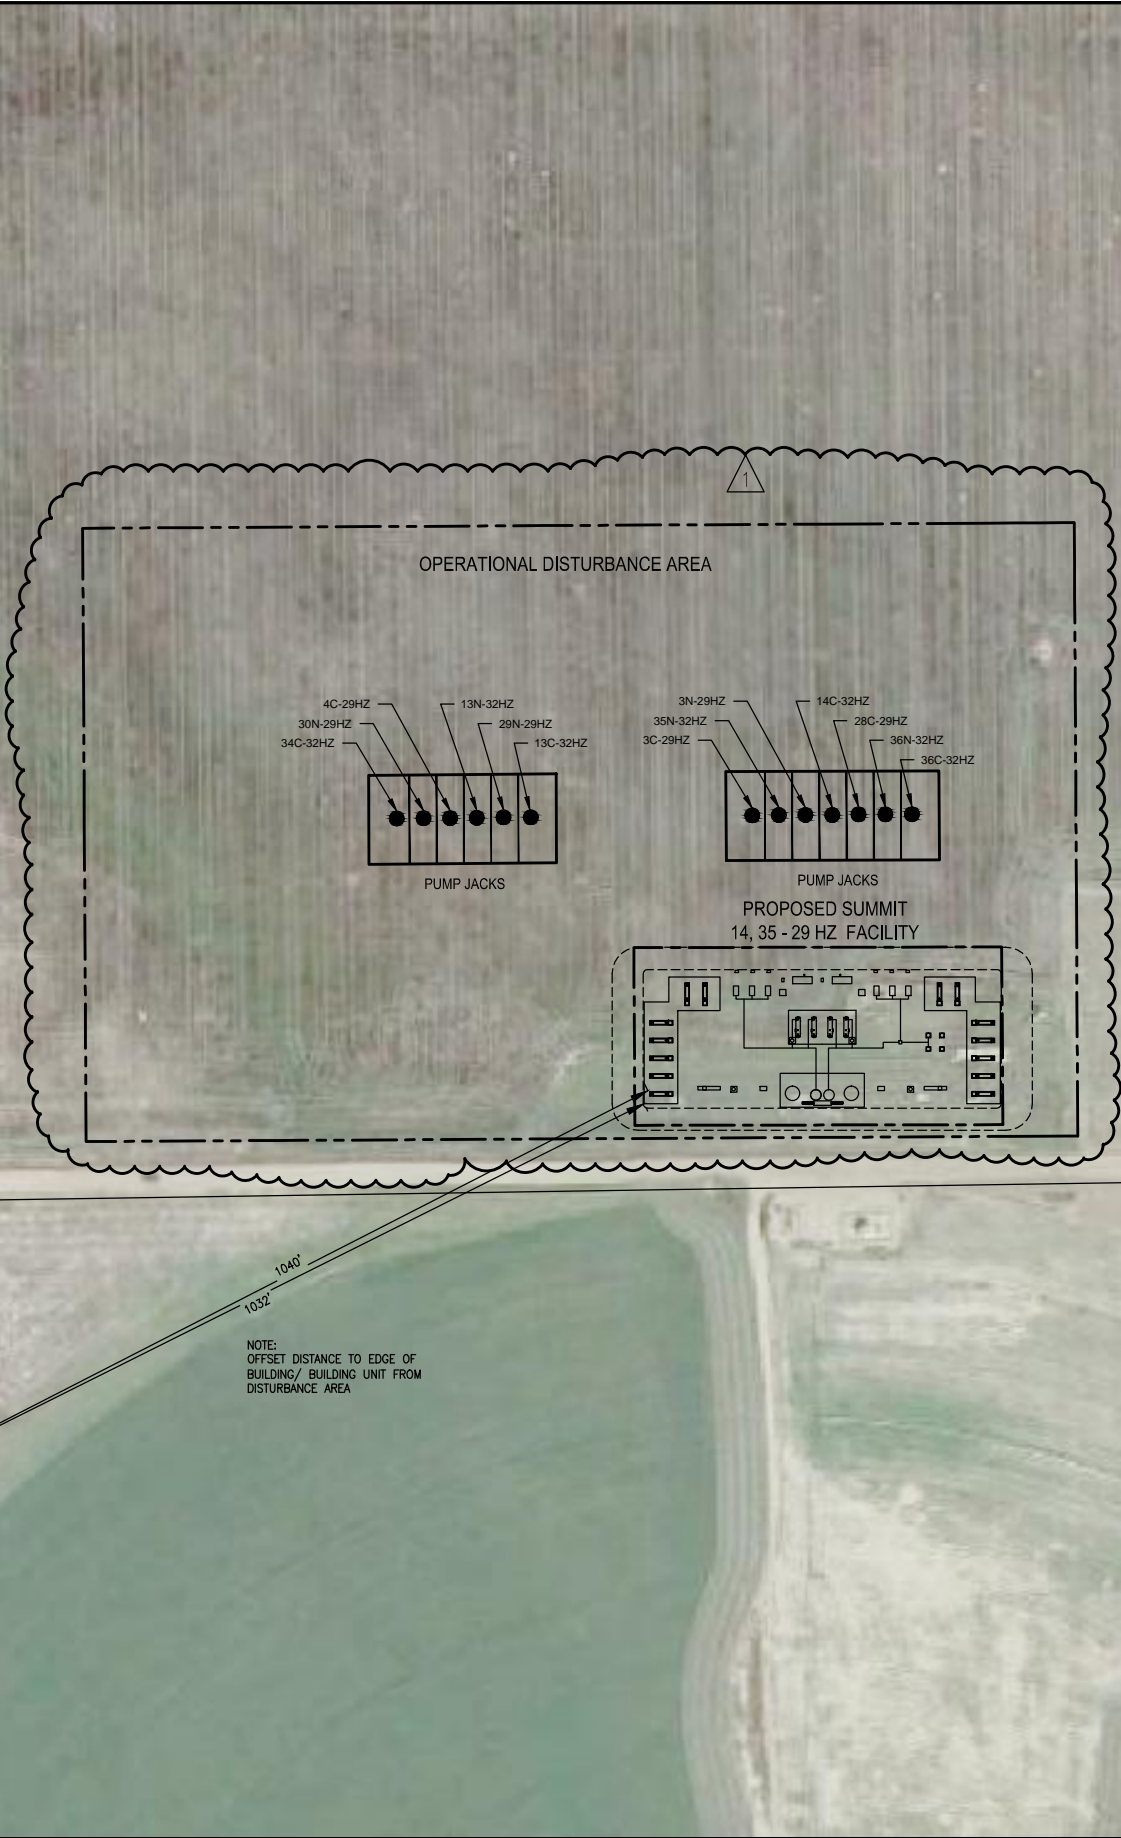


N

0 50 100

(FOR FULL SIZE SHEET ONLY)

SOUTHERN LINE OF SECTION 29 T2N, R65W

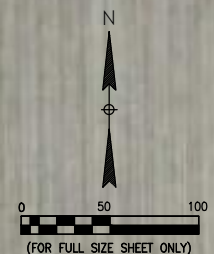

NOTES:

1. EQUIPMENT PLACEMENT IS APPROXIMATE AND SUBJECT TO MINOR MODIFICATION DUE TO SITE SPECIFIC CIRCUMSTANCES.

REFERENCE DRAWINGS		REVISIONS					
			IFP - UPDATED JACK PUMPS	MAK	07/28/14	MPC	07/29/14
			IFP - ADDED JACK PUMPS	MAK	07/22/14	MPC	07/22/14
SUM-GA-101	SUMMIT - PLOT PLAN WITH EQUIPMENT LOCATIONS		ISSUED FOR PERMIT	MAK	07/11/14	MPC	07/11/14
DWG. NO.	TITLE	NO.	DESCRIPTION	BY	DATE	CHKD.	DATE
							APPR.
							DATE




PIPELINE STRATEGIES & INTEGRITY

GREATER WATTENBERG AREA


SUMMIT

AREA PLAN

DRAWN BY: MAK		CREATION DATE: 07/10/14		AFE No.:	
APPROVED:		APPR. DATE:			
		SUM-GA-100			SHEET No. 1 OF 1
SCALE: 1"= 50' (FULL SIZE)					
					

FILE LOCATION: P:\Engineering\Projects\Anadarko\Greater Wattenberg Area\2014 Permits\Tank Battery Permits\Summit\SUM-GA-100.dwg
LAST SAVED: 7/25/2014 BY: Sam Tuljano
PLOT STYLE: Anadarko Plotting 11x17.ctb


THIS DRAWING AND THE DESIGN IT COVERS ARE CONFIDENTIAL AND REMAIN THE PROPERTY OF ANADARKO PETROLEUM CORPORATION AND SHALL NOT BE DISCLOSED TO OTHERS OR REPRODUCED IN ANY MANNER OR USED FOR ANY PURPOSE WHATSOEVER EXCEPT BY WRITTEN PERMISSION BY THE OWNER.

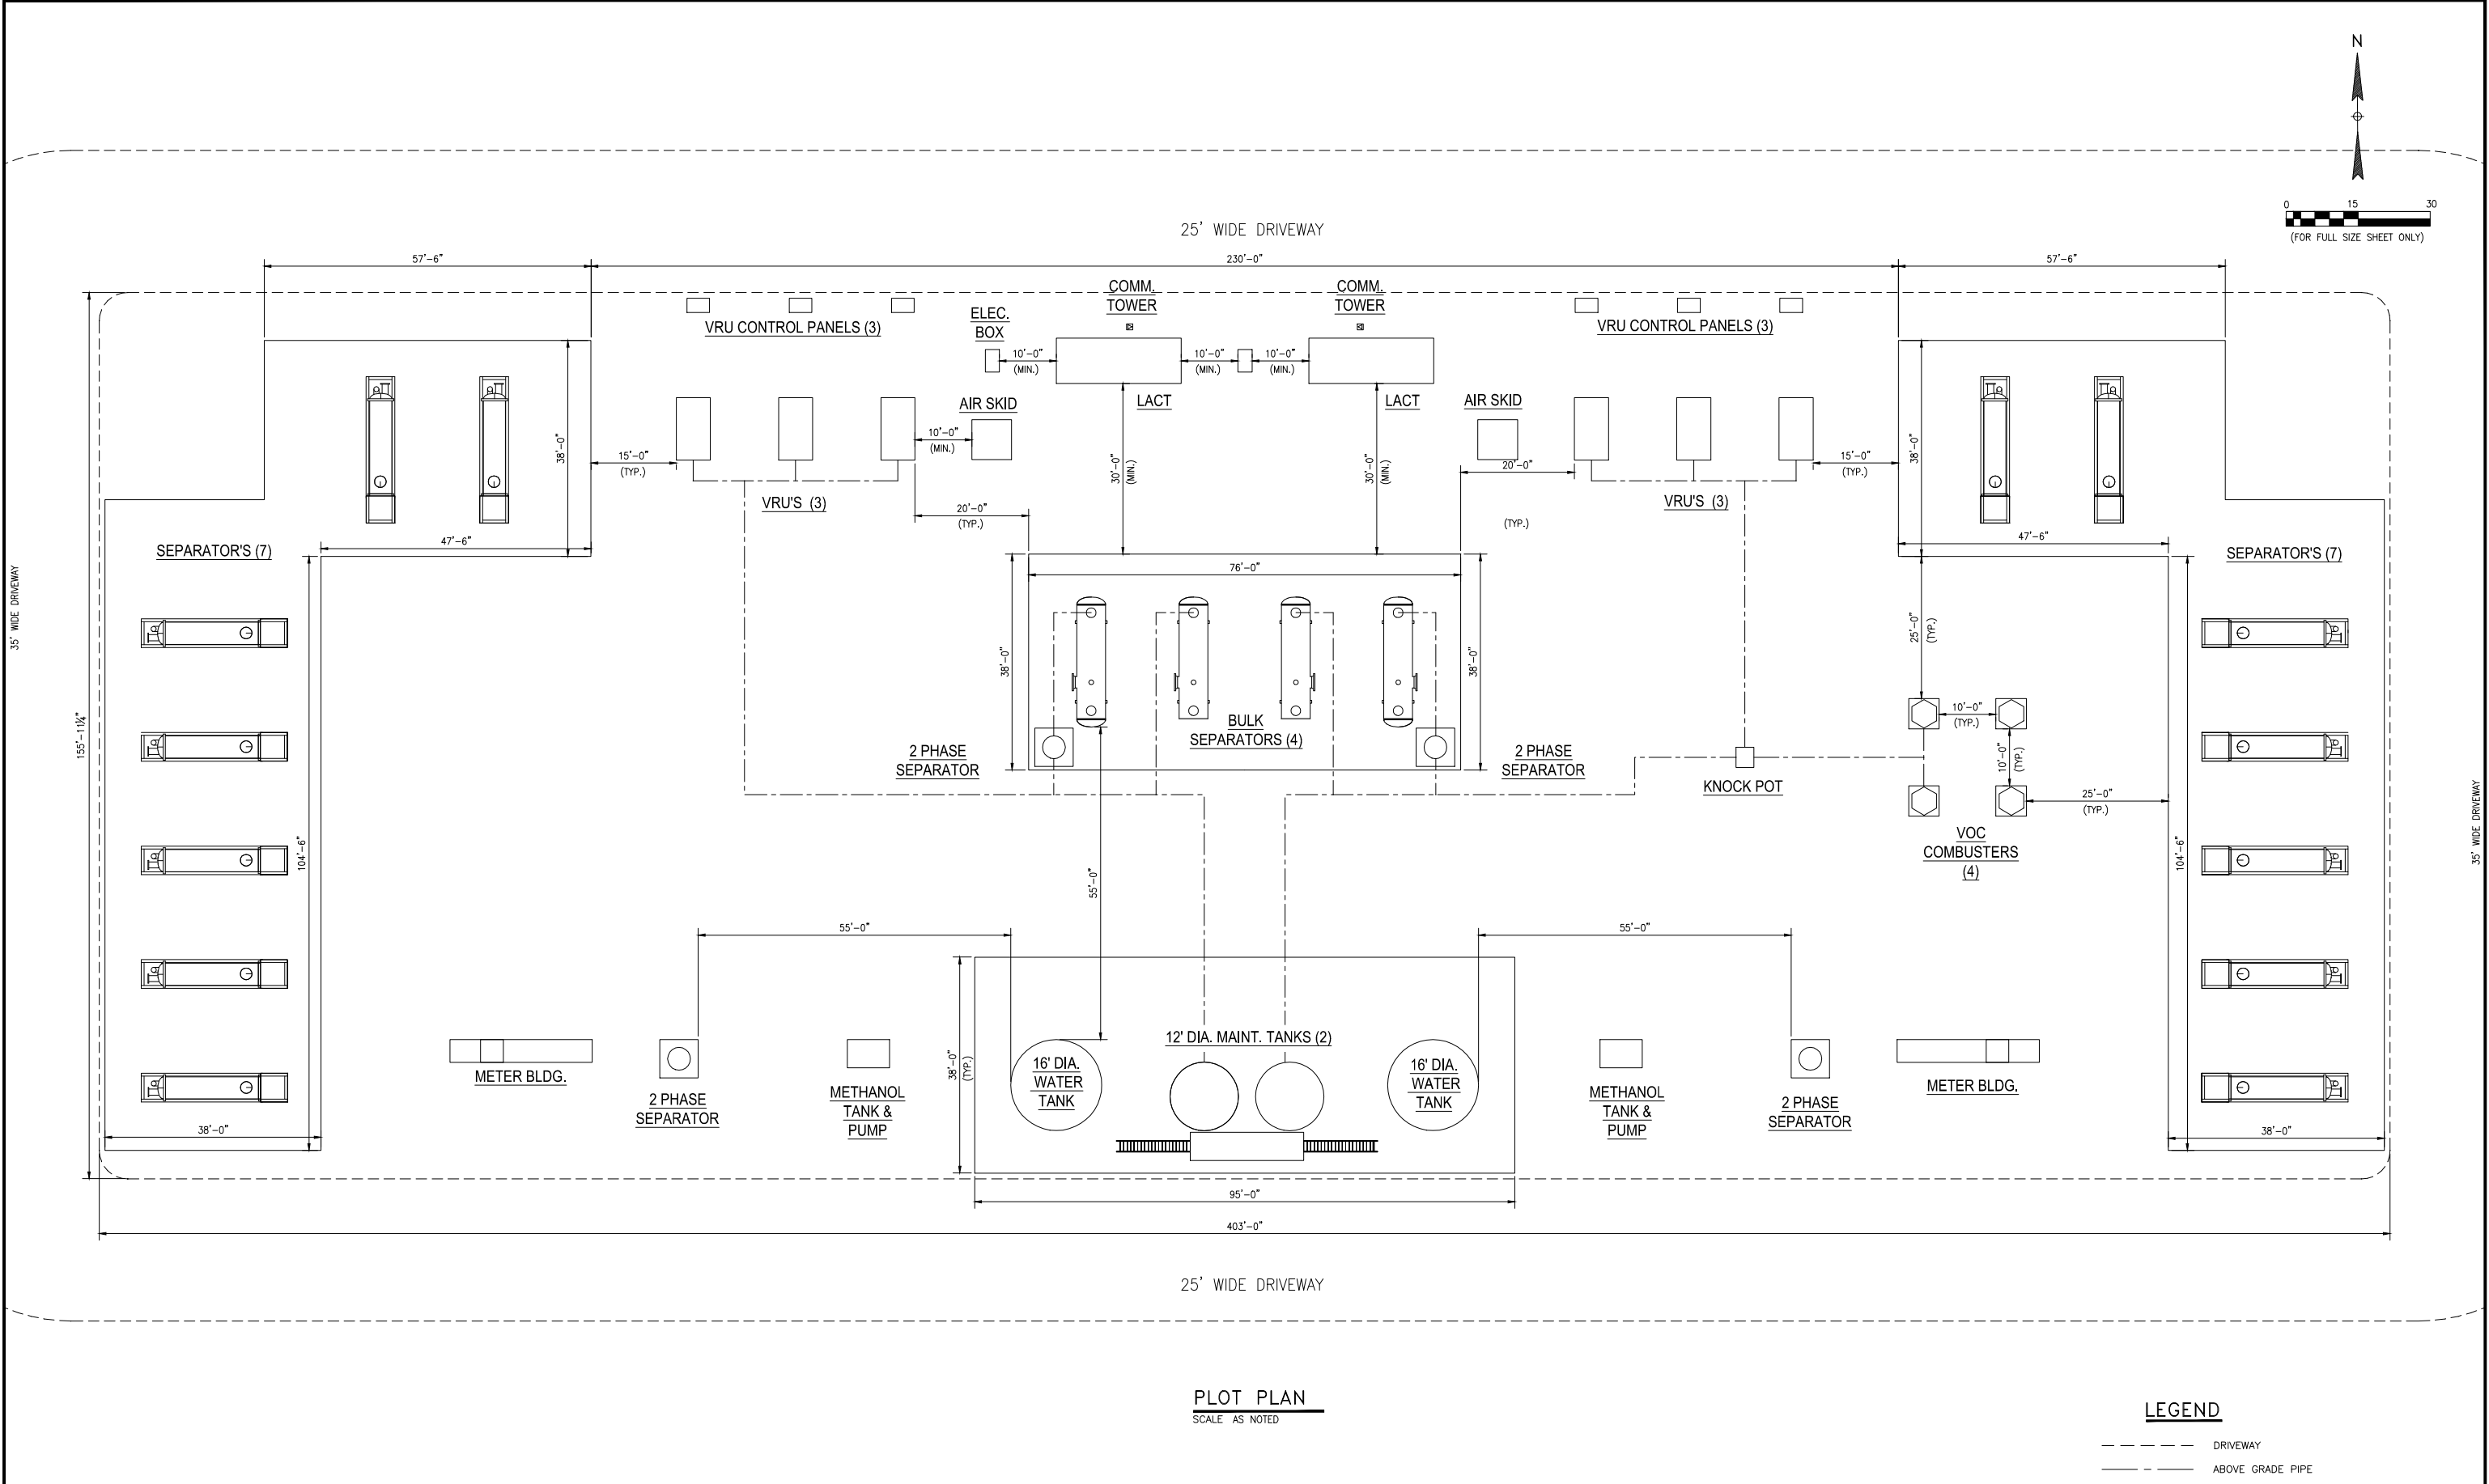

PLOT PLAN
SCALE: AS NOTED

LEGEND

- DRIVEWAY
- - - - - ABOVE GRADE PIPE

NOTES:	REFERENCE DRAWINGS		REVISIONS						<div> PIPELINE STRATEGIES & INTEGRITY</div>		GREATER WATTENBERG AREA				
											SUMMIT 14.35-29 HZ				
											PLOT PLAN WITH EQUIPMENT LOCATIONS				
									DRAWN BY: SLT		CREATION DATE: 07/07/14		WO No.: TBD		
									APPROVED:		APPR. DATE:				
											DWG. No.:		SUM-GA-101		
									SCALE: 1" = 15' (FULL SIZE)				SHEET No. 1 OF 1		
													<div><div></div></div>		
	DWG. NO.	TITLE	NO.	DESCRIPTION	SLT	07/15/14	MPC	07/15/14	BY	07/14/14	CHK	07/14/14	APPR.	DATE	