


Location Drawing MEAD 9 - E PAD

MULTI WELL PAD

SE1/4 NE1/4 SECTION 9, TOWNSHIP 7 NORTH, RANGE 66 WEST OF THE 6TH PRINCIPAL MERIDIAN

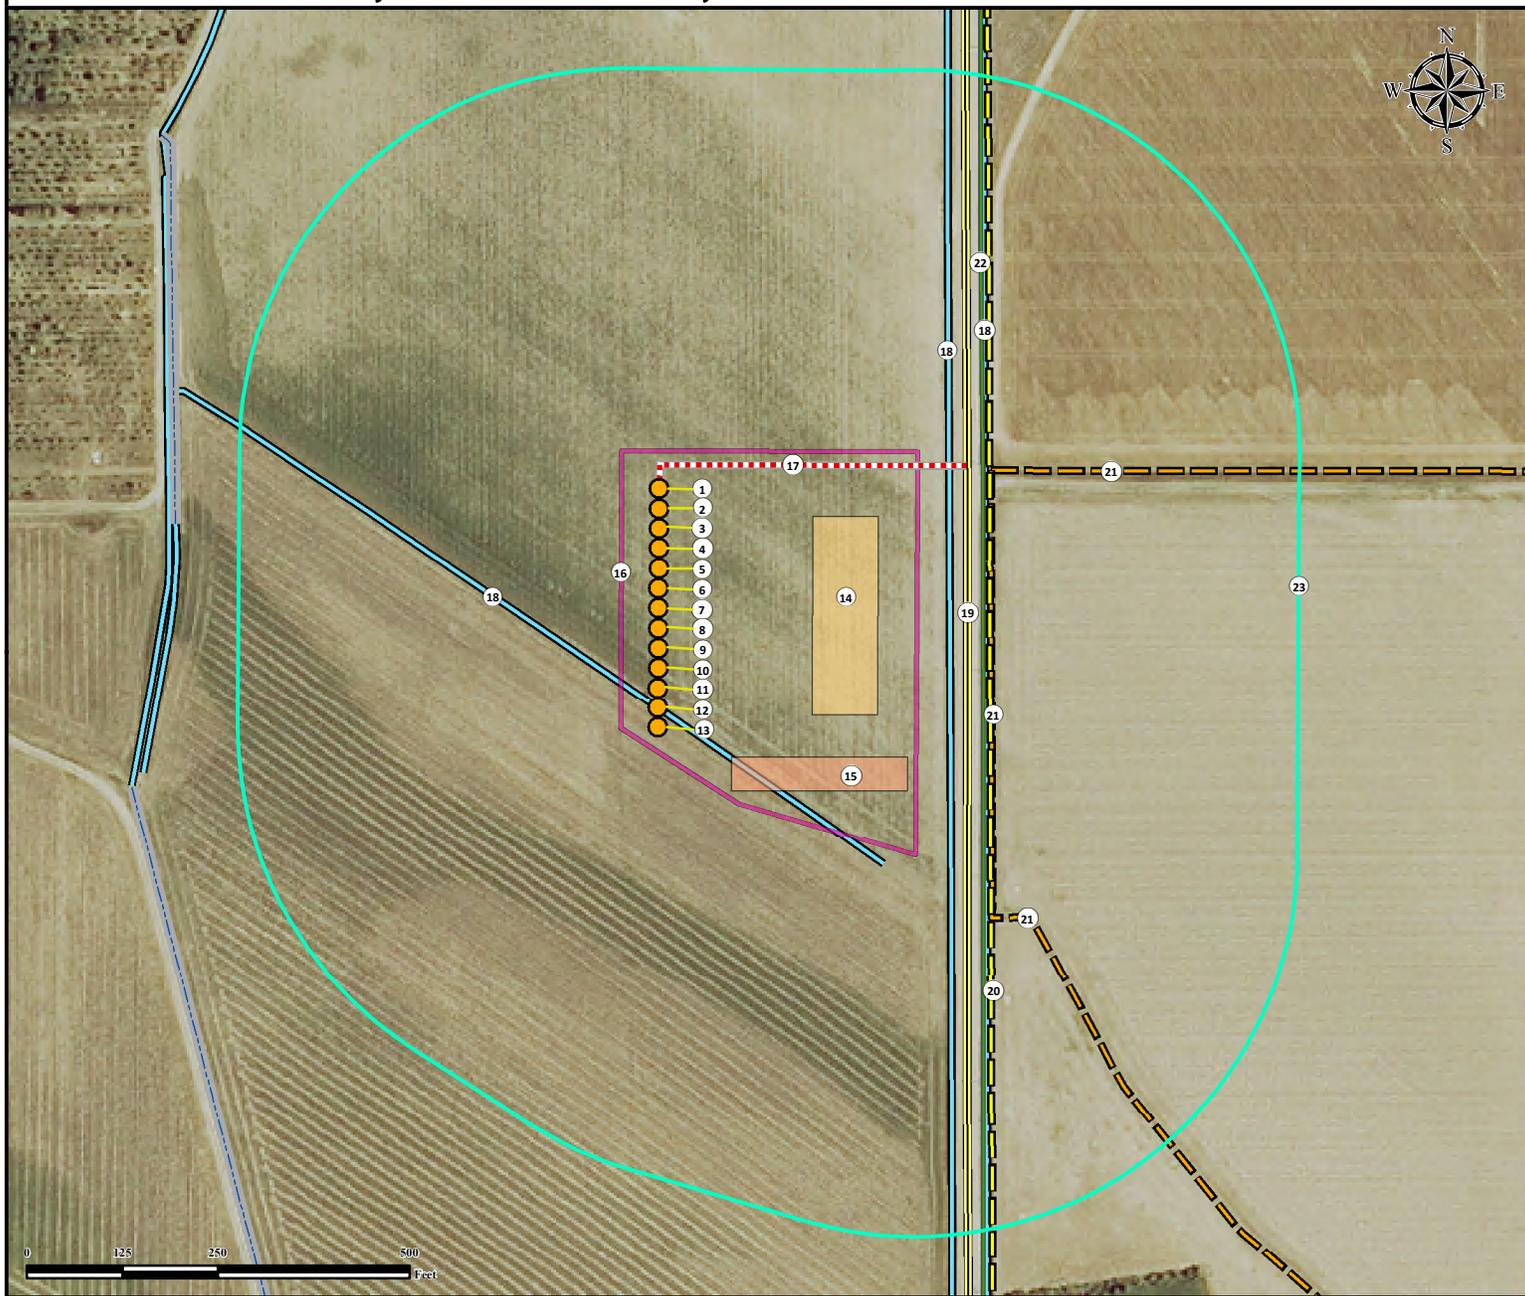

1. Proposed Well MEAD #1.
2. Proposed Well MEAD #2.
3. Proposed Well MEAD #3.
4. Proposed Well MEAD #4.
5. Proposed Well MEAD #5.
6. Proposed Well MEAD #6.
7. Proposed Well MEAD #7.
8. Proposed Well MEAD #8.
9. Proposed Well MEAD #9.
10. Proposed Well MEAD #10.

11. Proposed Well MEAD #11.
12. Proposed Well MEAD #12.
13. Proposed Well MEAD #13.
14. Proposed Tank Battery is to be ±201' E.
15. Proposed Separator Pad is to be ±216' SE.
16. Operational Disturbance Area.
17. Proposed Access Road.
18. Ditches are ±108' SW, ±380' E, and ±426' E.
19. Public Road (CR 31) is ±402' E.
20. Powerline is ±432' E.

21. Fences are ±434' E, ±469' NE, and ±594' SE.
22. Pipeline is ±423' E.
23. 500' Radius.

Legend

- | | |
|----------------------|------------------------|
| Fence | Disturbance Area |
| Pipeline | 500' Radius |
| Public Road | Proposed Separator Pad |
| Powerline | Proposed Tank Battery |
| Ditch | |
| Concrete Ditch | |
| Proposed Access Road | |
| Proposed Well | |

Measured from Nearest Well or Facility Edge

Building -	±725' SE
Building Unit -	±725' SE

Measured from Reference Location

Public Road - (CR 31)	±402' E
Prop. Line (Winter, Matt A)	±185' N
Utility (Power Line) -	±432' E
Surface Water (Ditch) -	±108' SW
Railroad -	>5280' S
Water Well - ±859' NW	SWL = 2'
Permit: 10522,	Receipt: 9060379

Reference Location

** MEAD #7 **
 Lat: 40.592963° Long: -104.775000° (NAD83)
 Elevation: 4967 Feet

Disturbance Acreage:

4.08 Acres Drilling Operations
 2.04 Acres Interim Reclaim

Current Surface Use: Irrigated Crop
 Future Surface Use: Irrigated Crop