



MEAD 9-E PRODUCTION FACILITY LAYOUT

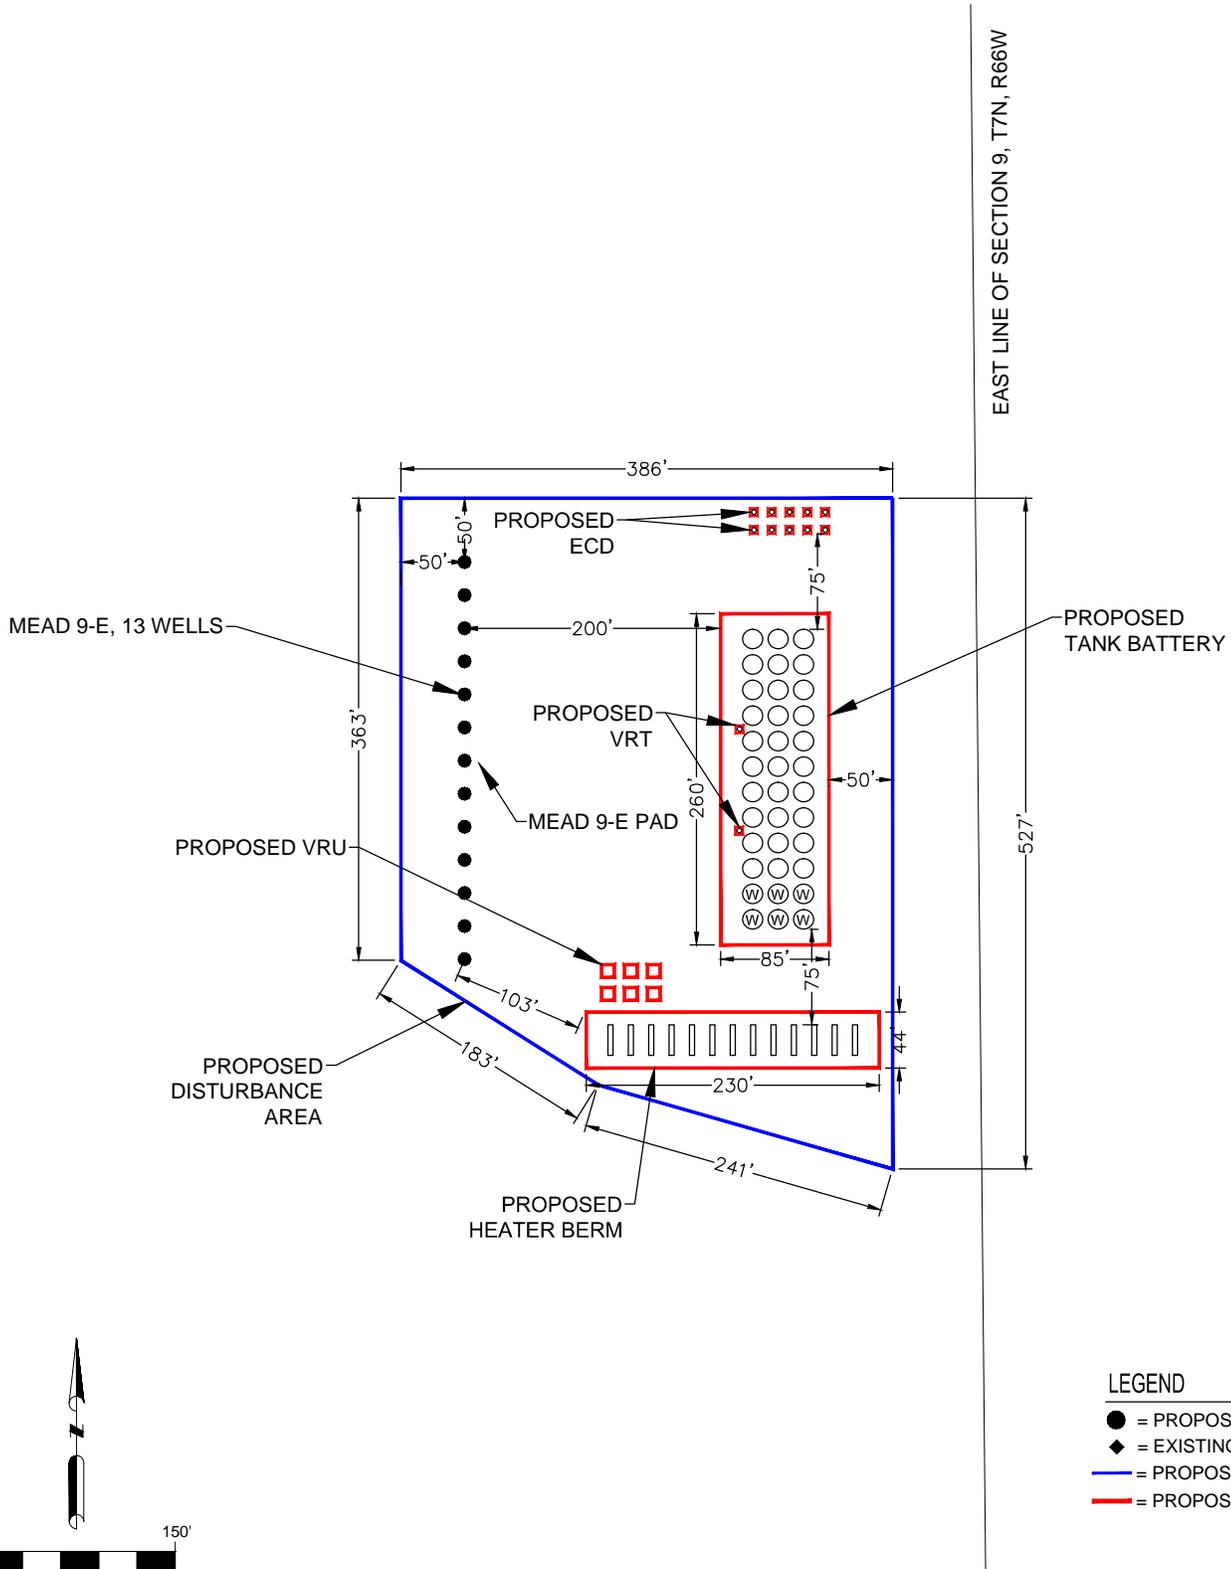

- LEGEND**
- = PROPOSED WELL
 - ◆ = EXISTING WELL
 - (Blue) = PROPOSED DA
 - (Red) = PROPOSED FACILITIES

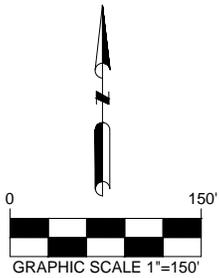

PREPARED BY:



FIELD DATE:
05-23-14

DRAWING DATE:
06-27-14

BY:
TJR

CHECKED BY:
MLP

SITE NAME:
MEAD 9-E

SURFACE LOCATION:
SE 1/4, NE 1/4, SEC. 9, T7N, R66W, 6TH P.M.
WELD COUNTY, COLORADO

PREPARED FOR:

EXTRACTION
OIL & GAS