
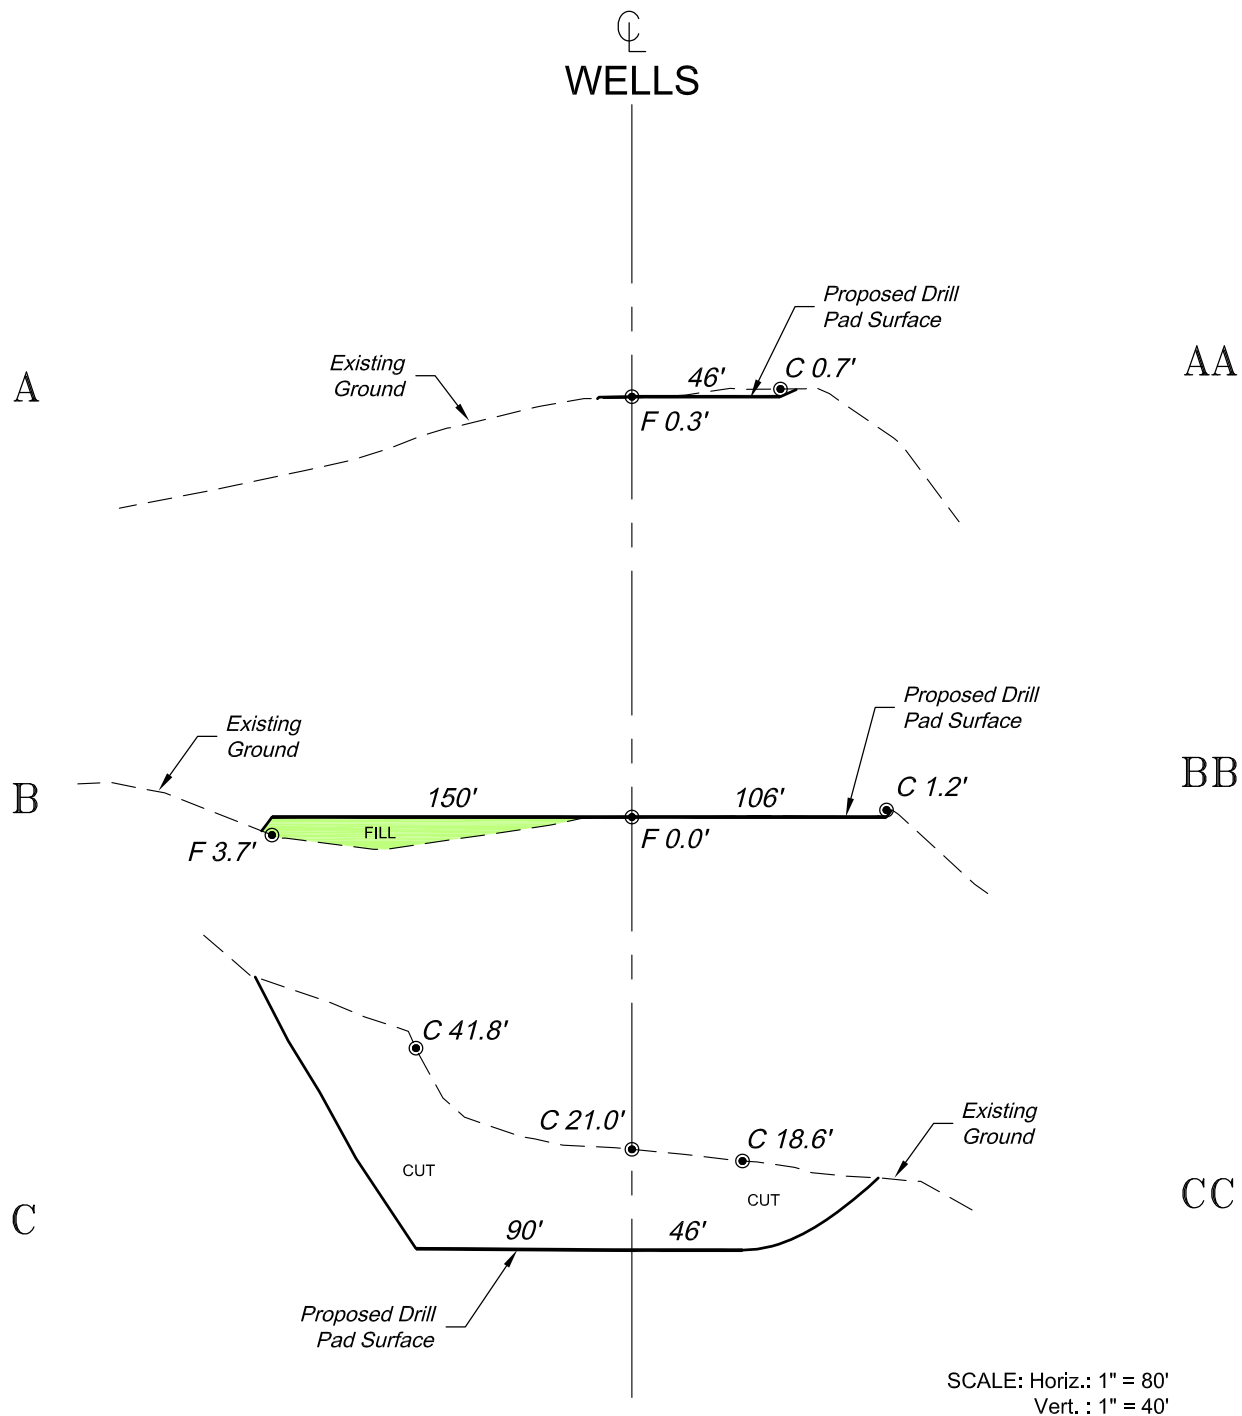


***NOTE:**

- 1.) 10% Swell Factor Applied to Earthwork Cut Volume.
- 2.) Topsoil Volume Based on 12" Soil Depth.
- 3.) Total Disturbed Area = ± 3.75 ac.

Construction Plan Prepared for:
 WPX Energy Rocky Mountain, LLC

MV 16-9 Drill Pad - Plat 2
CONSTRUCTION LAYOUT



***NOTE:**
CUT SLOPES: 1.5:1
FILL SLOPES: 1.5:1,
UNLESS OTHERWISE NOTED.

136 East Third Street
Rifle, Colorado 81650
Ph. (970) 625-2720
Fax (970) 625-2773



SCALE: As Noted
DATE: 7/28/14
PLAT: 3 of 7
PROJECT: Valley
DFT: cs

Construction Plan Prepared for:
WPX ENERGY WPX Energy Rocky Mountain, LLC
MV 16-9 Drill Pad - Plat 3
CONSTRUCTION LAYOUT
CROSS SECTIONS