


Section 26  
T. 6 S., R. 94 W.

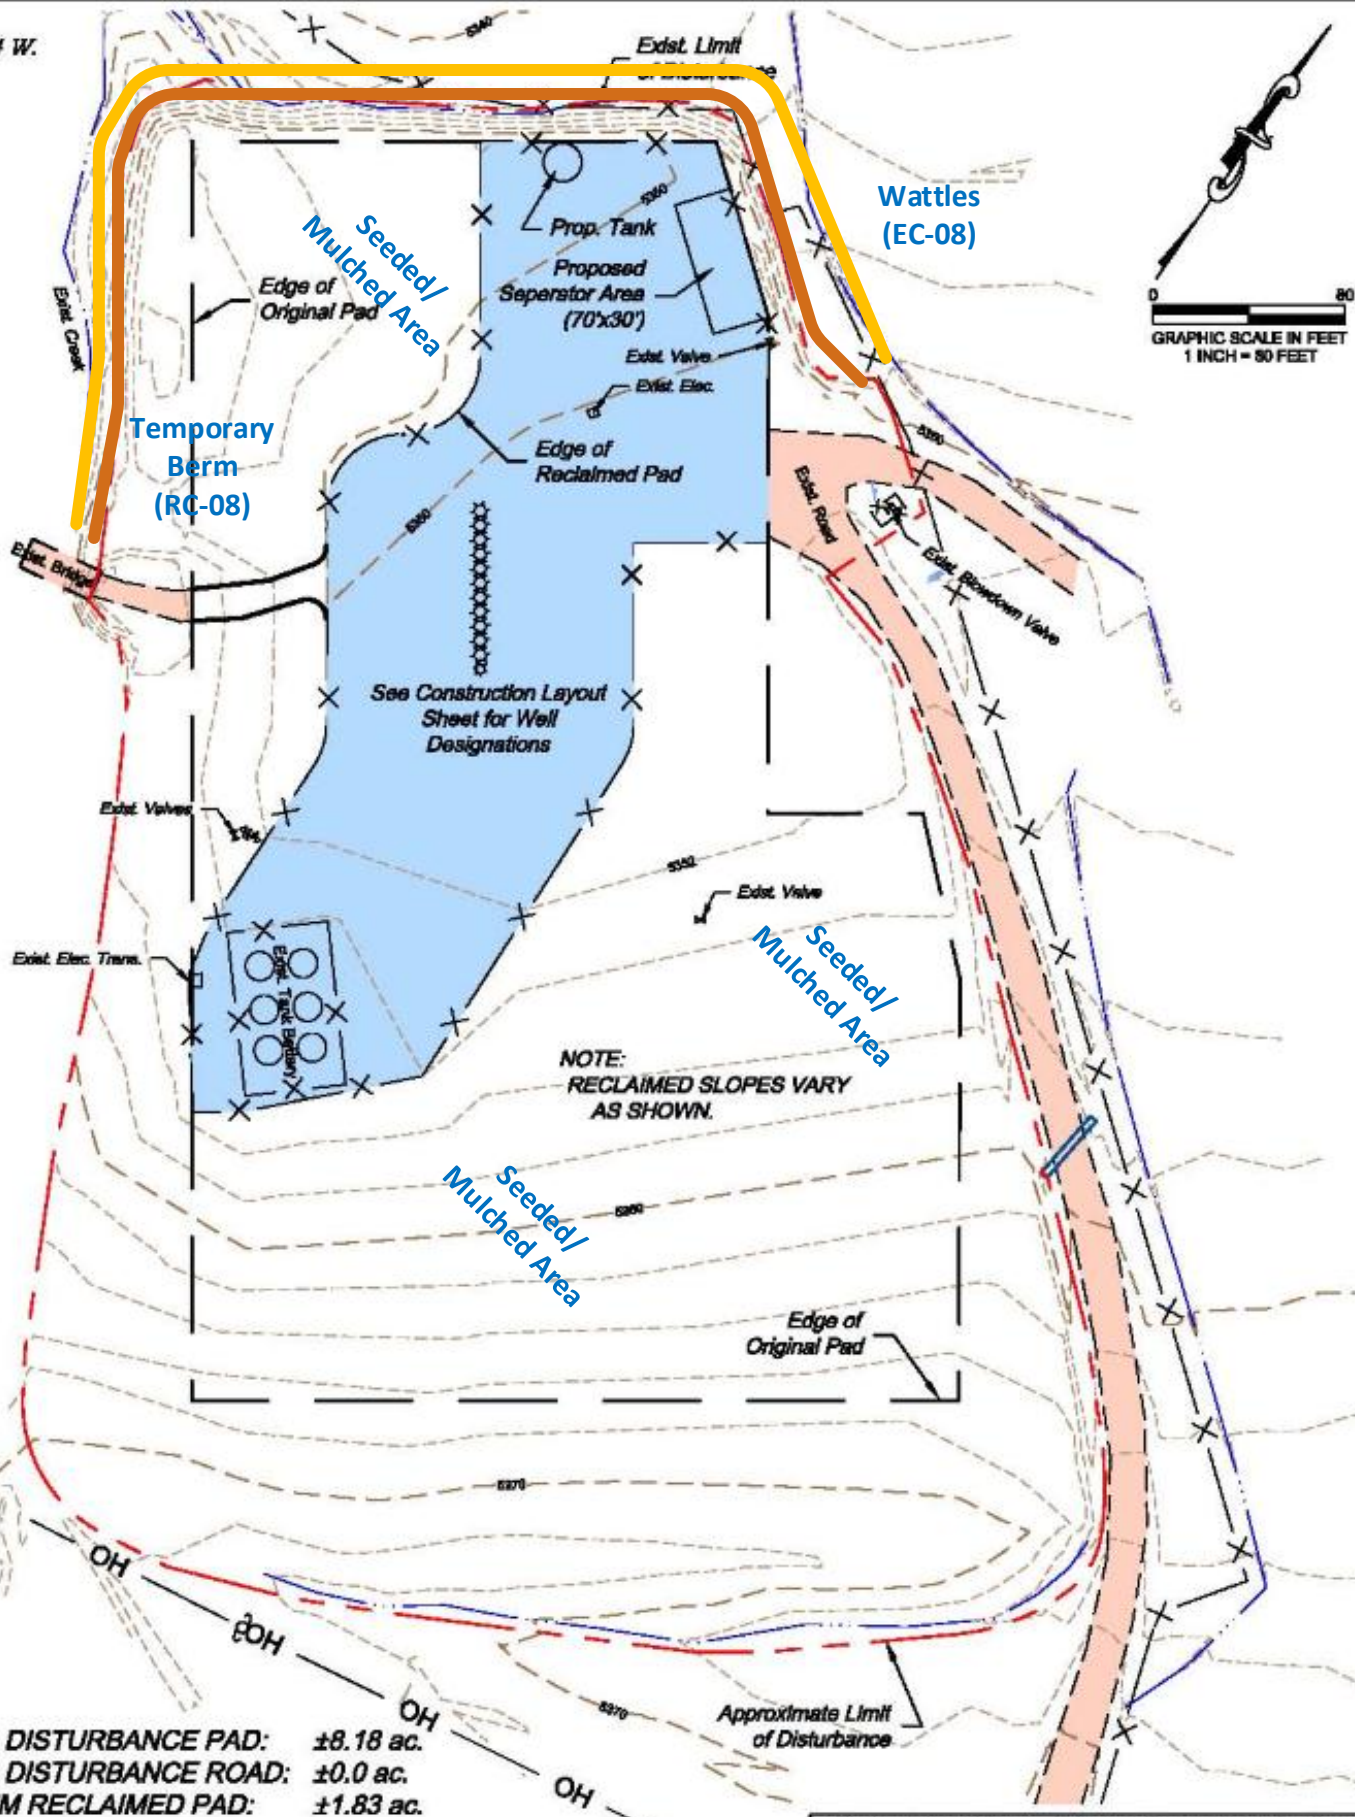

TOTAL DISTURBANCE PAD: ±8.18 ac.  
TOTAL DISTURBANCE ROAD: ±0.0 ac.  
INTERIM RECLAIMED PAD: ±1.83 ac.

136 East Third Street  
Rifle, Colorado 81650  
Ph. (970) 625-2720  
Fax (970) 625-2773



**BOOKCLIFF**  
Survey Services, Inc.

SCALE: 1" = 80'  
DATE: 7/17/14  
PLAT: 7 of 7  
PROJECT: Valley  
DFT: CS

Construction Plan Prepared for:  
WPXENERGY

WPX Energy Rocky Mountain, LLC

Juhan 14-26H Drill Pad - Plat 7

Interim SW BMPs