


Section 26
T. 6 S., R. 94 W.

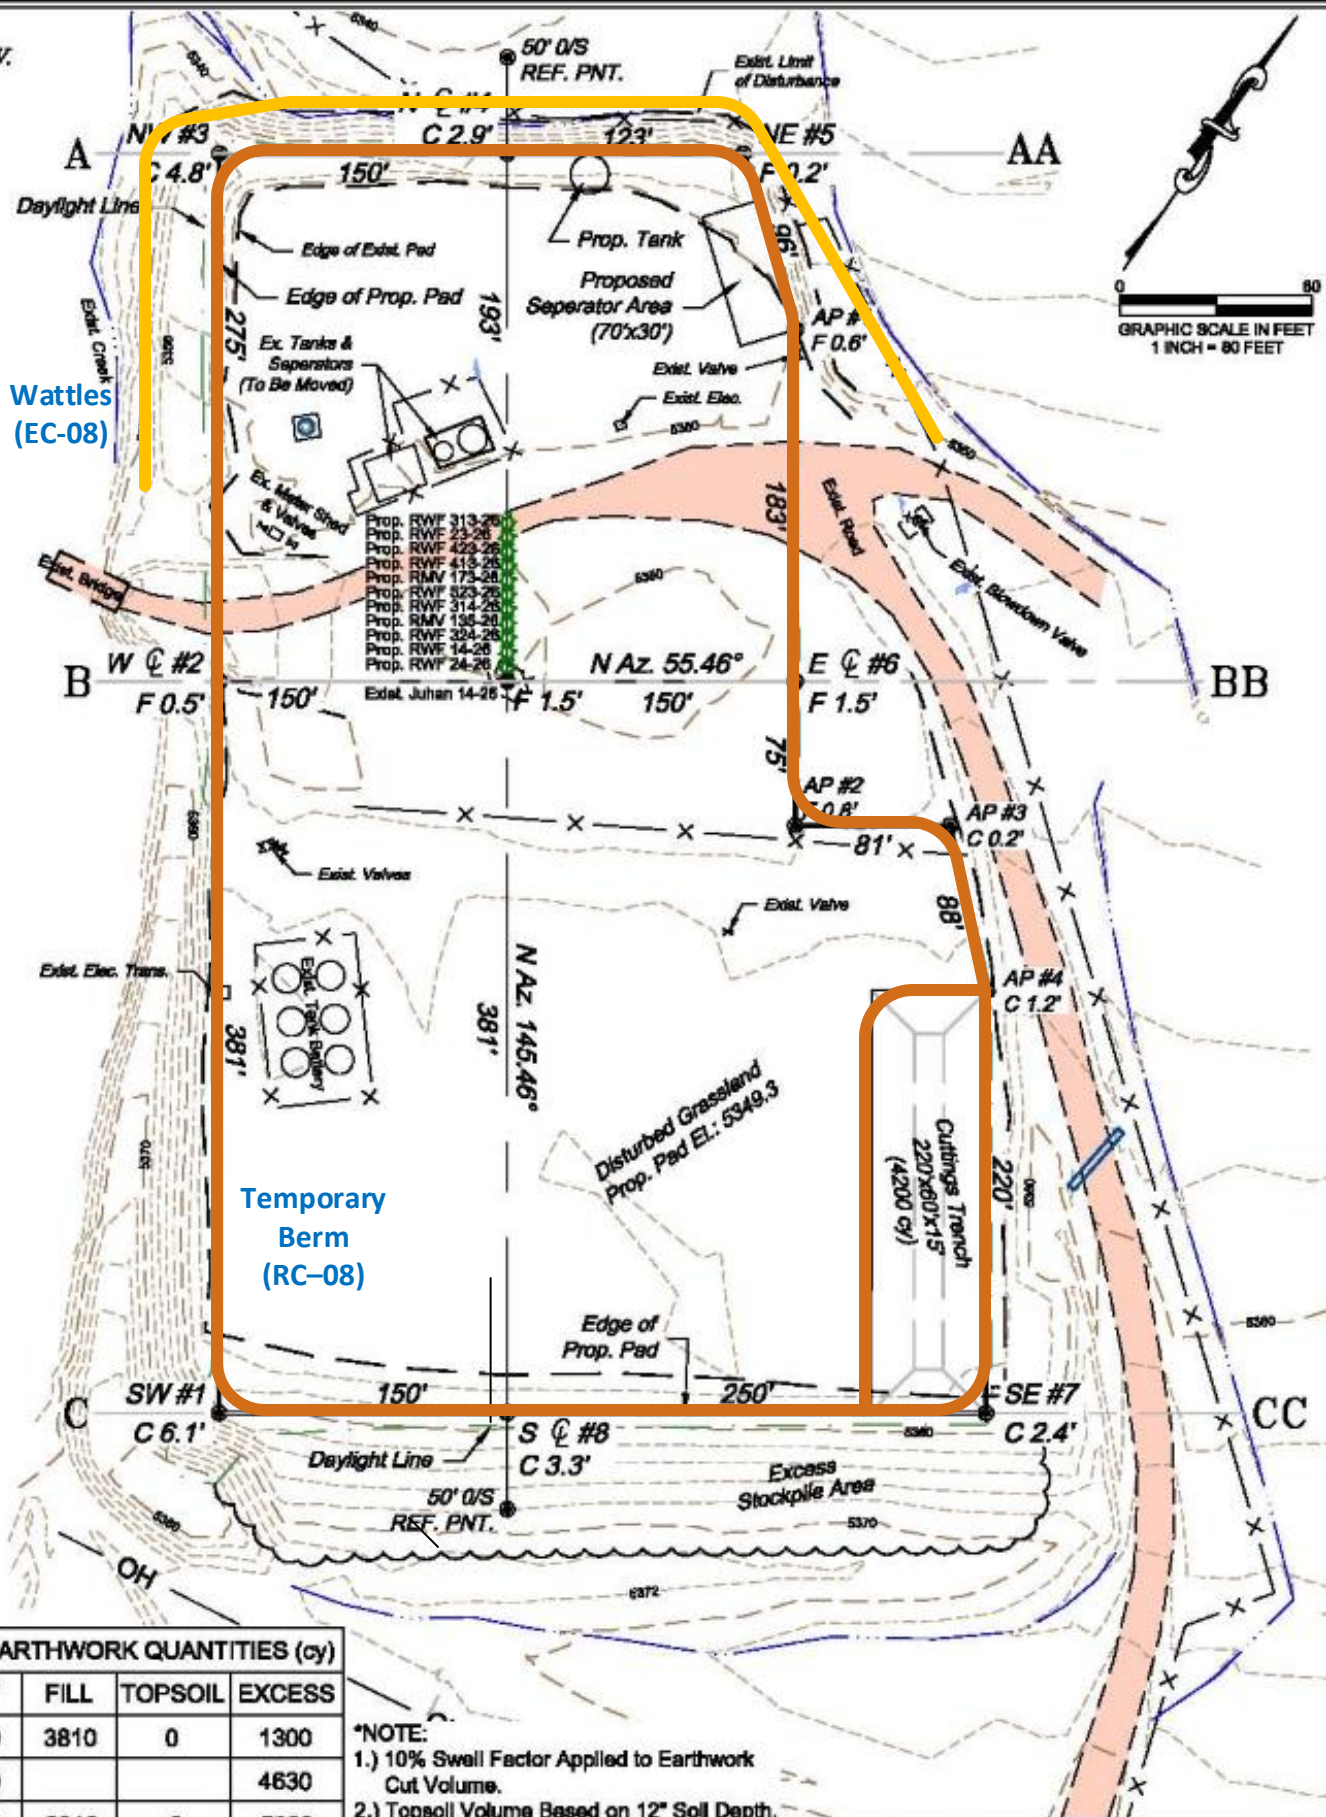

ESTIMATED EARTHWORK QUANTITIES (cy)

ITEM	CUT	FILL	TOPSOIL	EXCESS
PAD	5110	3810	0	1300
PIT	4630			4630
TOTALS	9740	3810	0	5930

*NOTE:

- 1.) 10% Swell Factor Applied to Earthwork Cut Volume.
- 2.) Topsoil Volume Based on 12" Soil Depth.
- 3.) Total Disturbed Area = ±8.18 ac.

136 East Third Street
Rifle, Colorado 81650
Ph. (970) 625-2720
Fax (970) 625-2773



SCALE: 1" = 80'
DATE: 7/17/14
PLAT: 2 of 7
PROJECT: Valley
DFT: CS

Construction Plan Prepared for:
WPXENERGY WPX Energy Rocky Mountain, LLC

Juhan 14-26H Drill Pad - Plat 2
Construction SW BMP's