


Section 35
T. 6 S., R. 96 W.

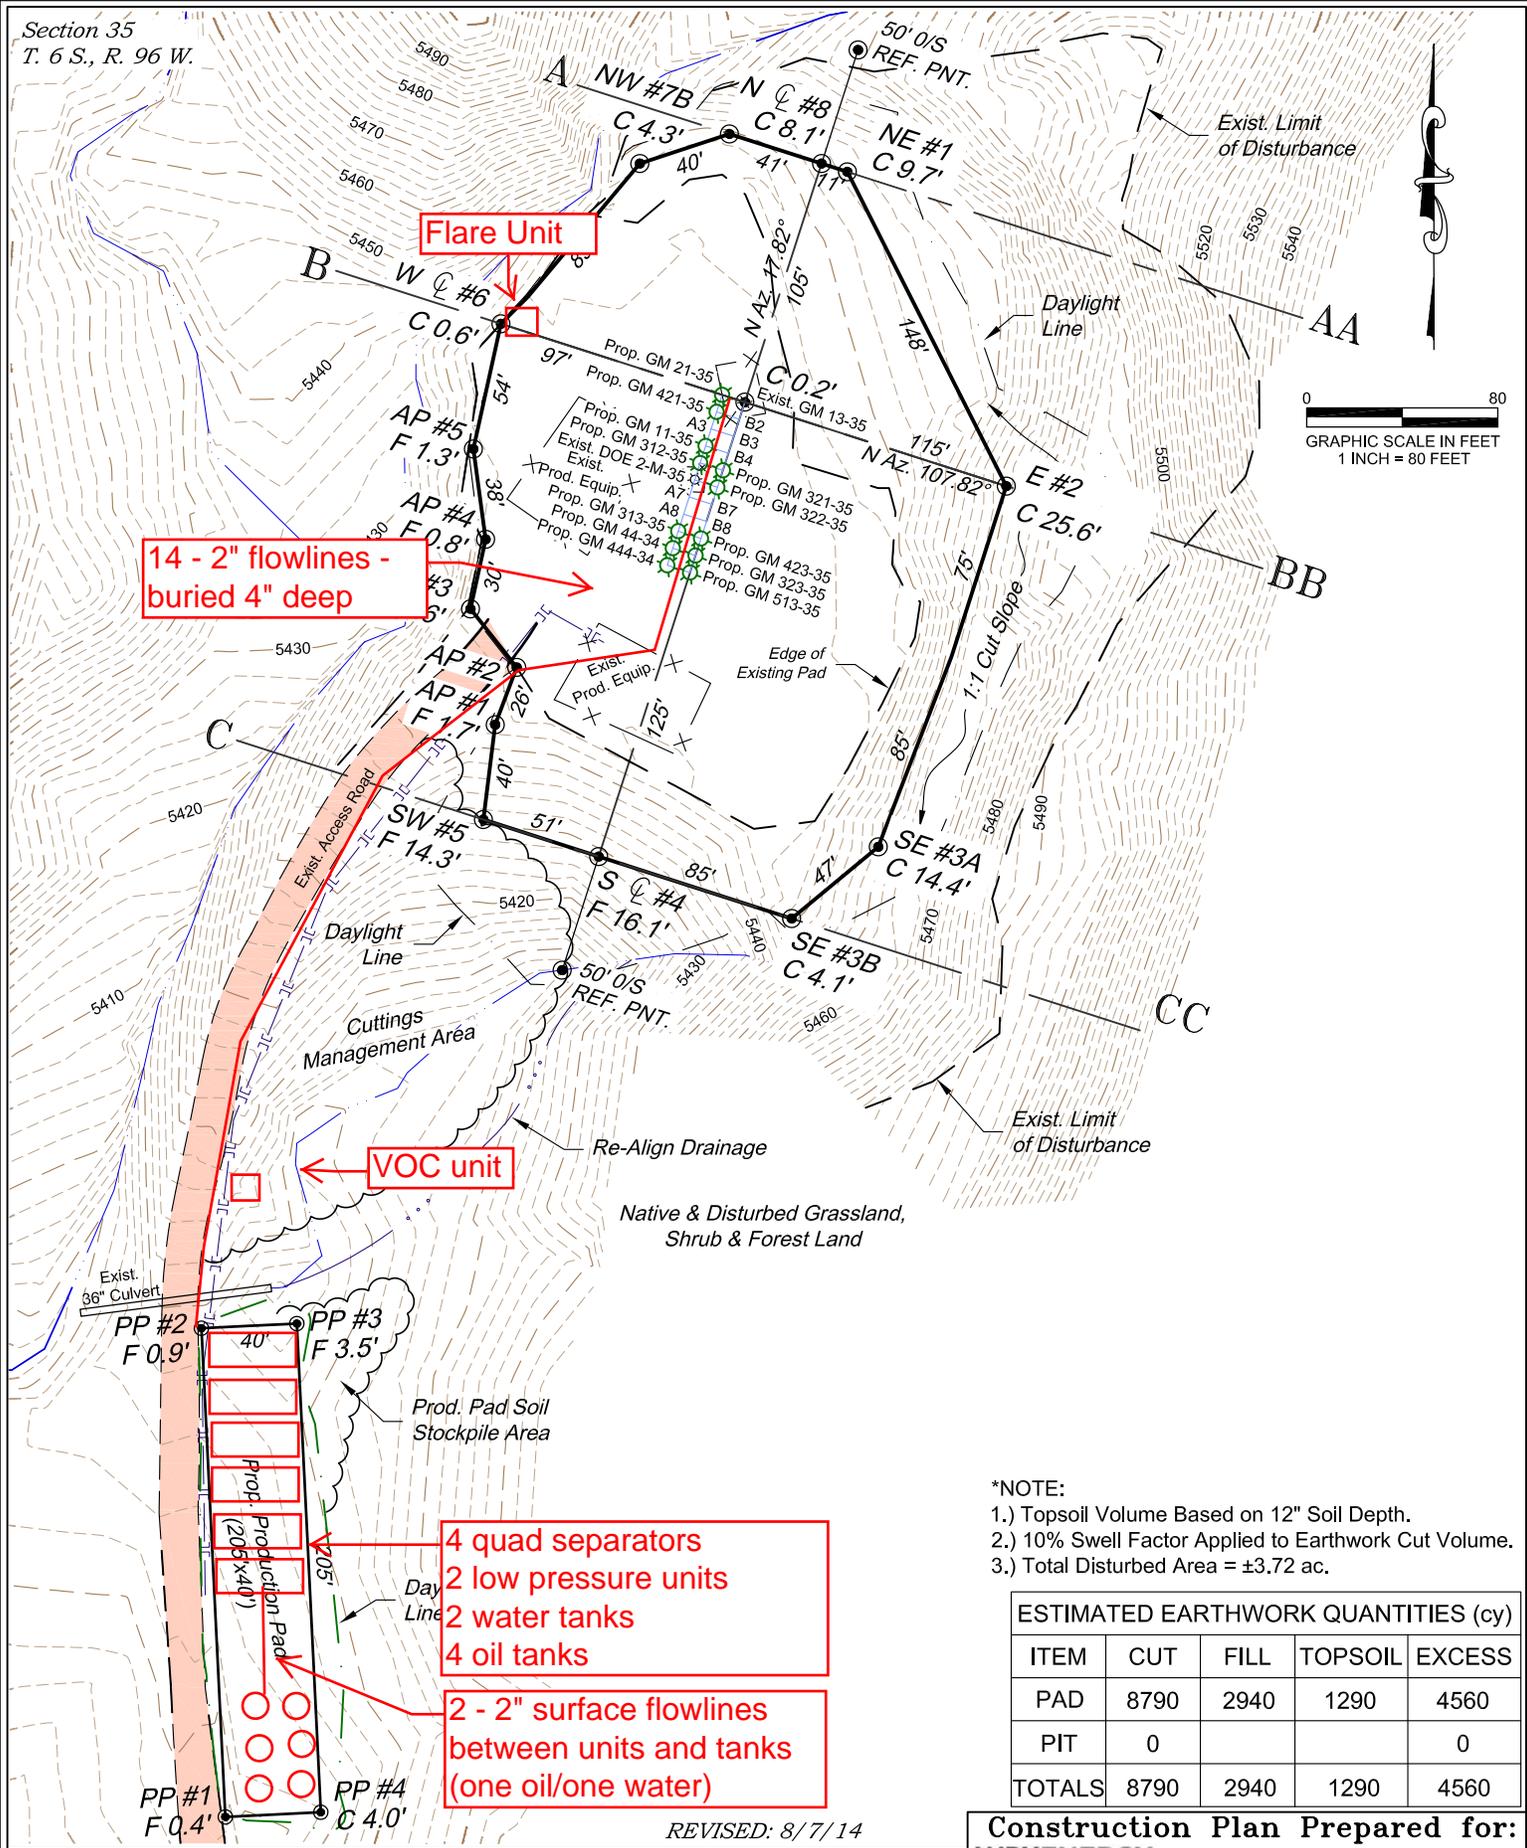

14 - 2" flowlines -
buried 4" deep

VOC unit

4 quad separators
2 low pressure units
2 water tanks
4 oil tanks

2 - 2" surface flowlines
between units and tanks
(one oil/one water)

- *NOTE:
- 1.) Topsoil Volume Based on 12" Soil Depth.
 - 2.) 10% Swell Factor Applied to Earthwork Cut Volume.
 - 3.) Total Disturbed Area = ±3.72 ac.

ESTIMATED EARTHWORK QUANTITIES (cy)				
ITEM	CUT	FILL	TOPSOIL	EXCESS
PAD	8790	2940	1290	4560
PIT	0			0
TOTALS	8790	2940	1290	4560

REVISED: 8/7/14

136 East Third Street
Rifle, Colorado 81650
Ph. (970) 625-2720
Fax (970) 625-2773



SCALE: 1" = 80'
DATE: 7/29/14
PLAT: 2 of 7
PROJECT: Valley
DFT: cs

Construction Plan Prepared for:
WPXENERGY WPX Energy Rocky Mountain, LLC

DOE 2-M-35 Drill Pad - Plat 2
Facility Layout Drawing

K:\2012 WILLIAMS VALLEY\DOE 2-M-35\DOE 2-M-35 2013.dwg, 8/7/2014 2:29:13 PM