


136 East Third Street  
Rifle, Colorado 81650  
Ph. (970) 625-2720  
Fax (970) 625-2773

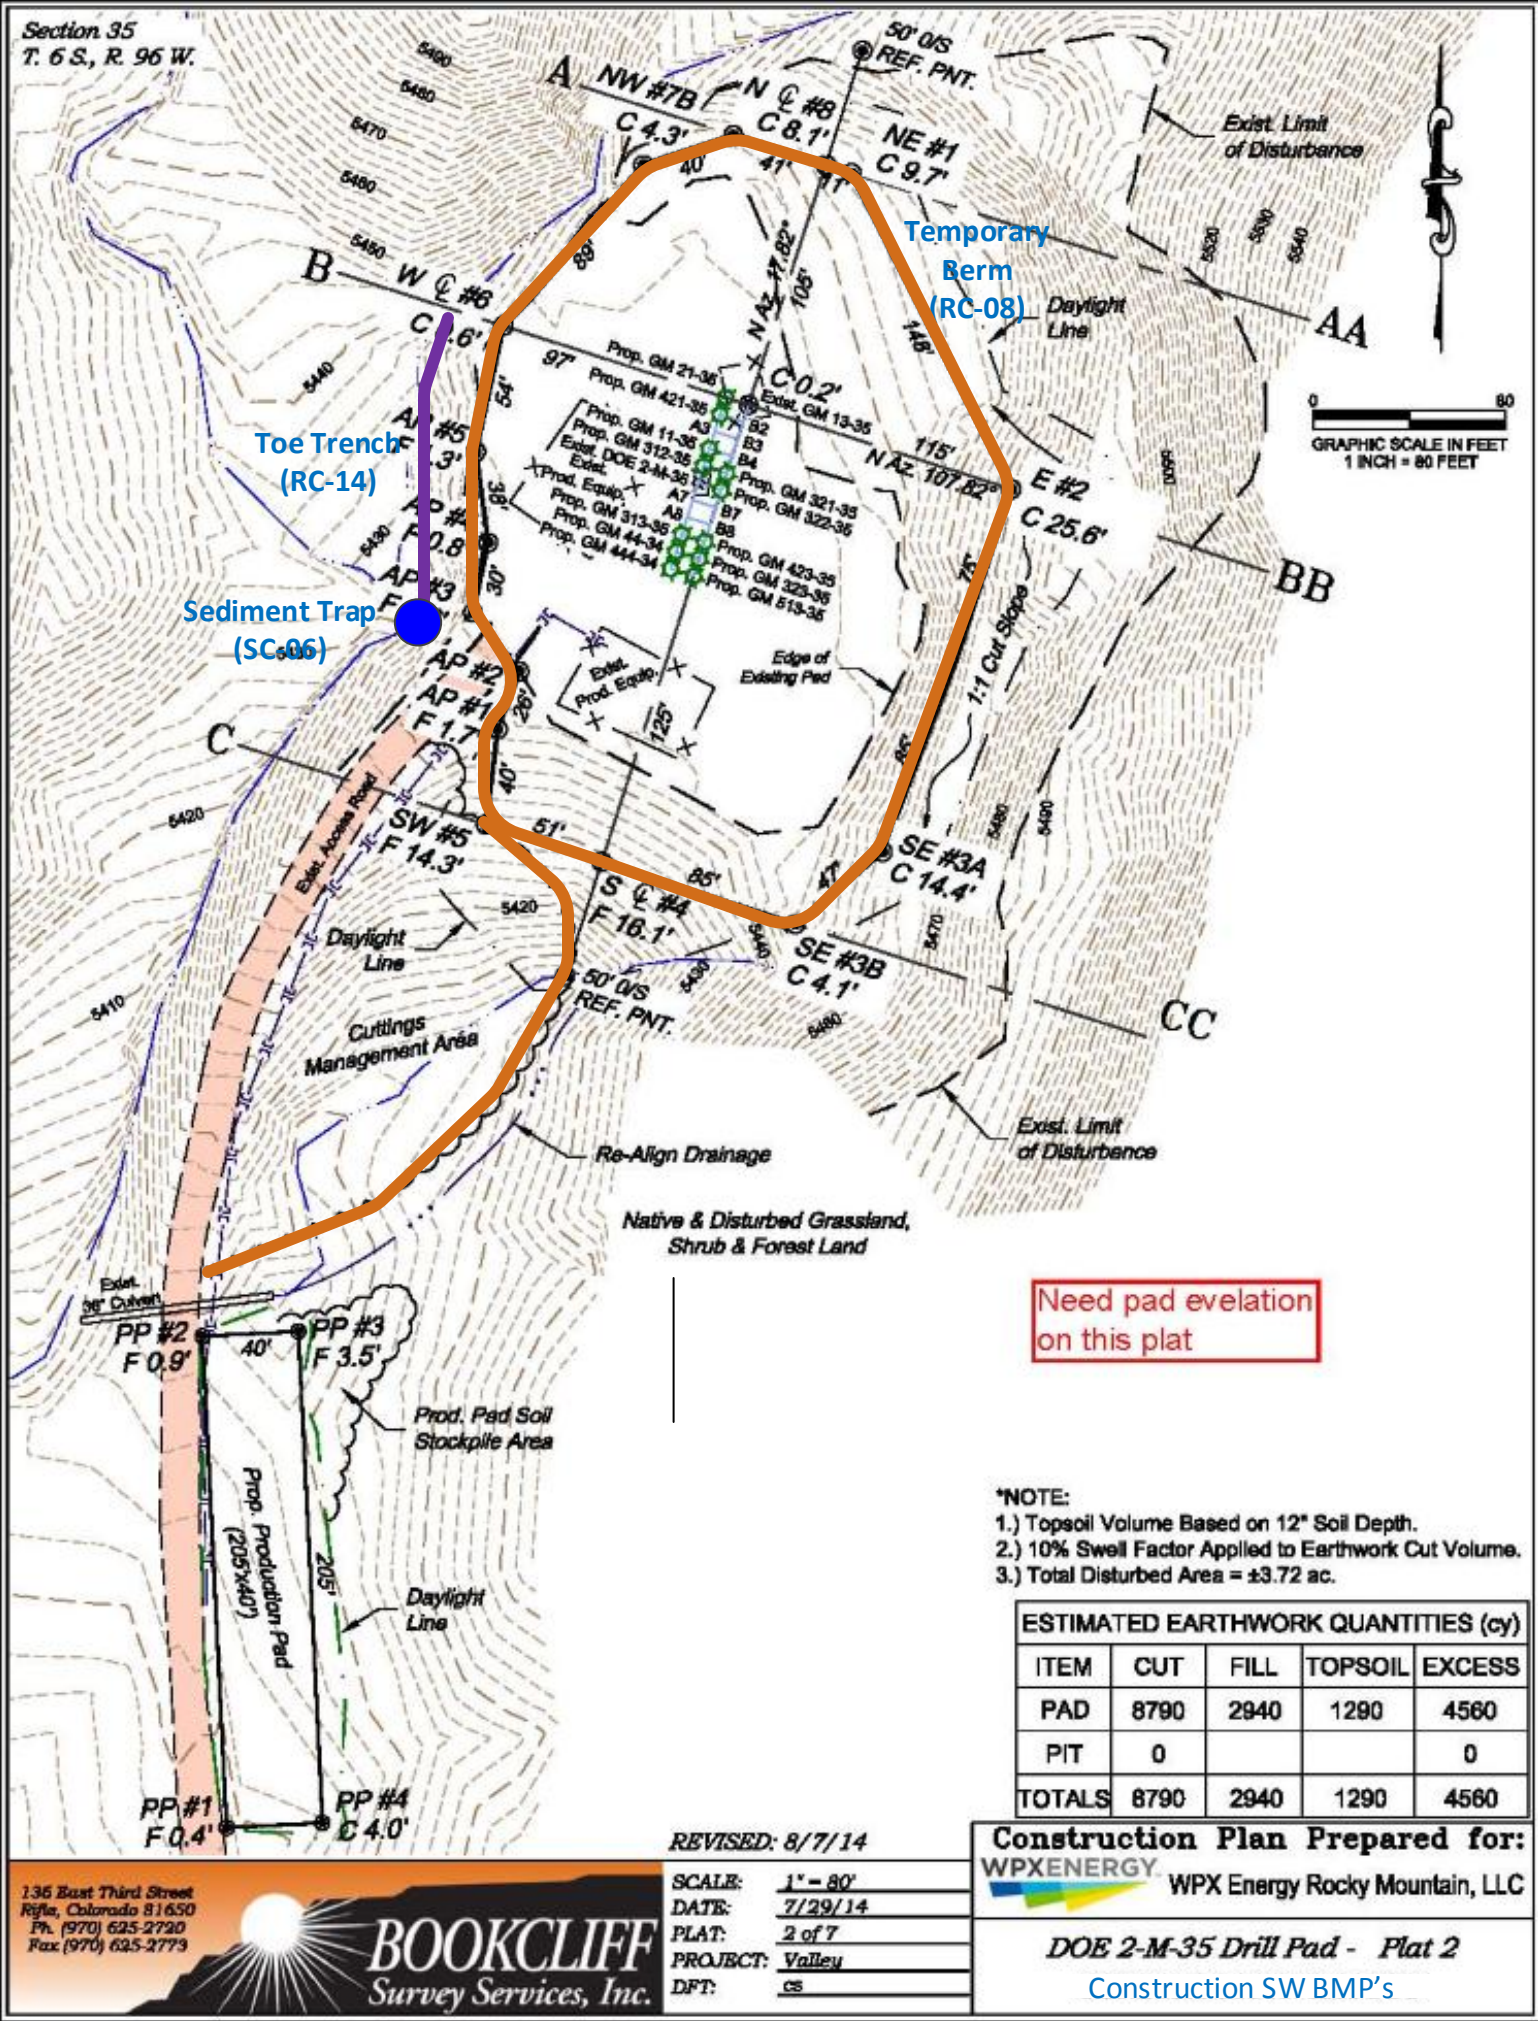

REVISED: 8/7/14

SCALE: 1" = 80'  
DATE: 7/29/14  
PLAT: 2 of 7  
PROJECT: Valley  
DFT: CS

**\*NOTE:**

- 1.) Topsoil Volume Based on 12" Soil Depth.
- 2.) 10% Swell Factor Applied to Earthwork Cut Volume.
- 3.) Total Disturbed Area = ±3.72 ac.

ESTIMATED EARTHWORK QUANTITIES (cy)				
ITEM	CUT	FILL	TOPSOIL	EXCESS
PAD	8790	2940	1290	4560
PIT	0			0
TOTALS	8790	2940	1290	4560

**Construction Plan Prepared for:**  
WPXENERGY. WPX Energy Rocky Mountain, LLC

*DOE 2-M-35 Drill Pad - Plat 2*  
Construction SW BMP's