


0 80
GRAPHIC SCALE IN FEET
1 INCH = 80 FEET

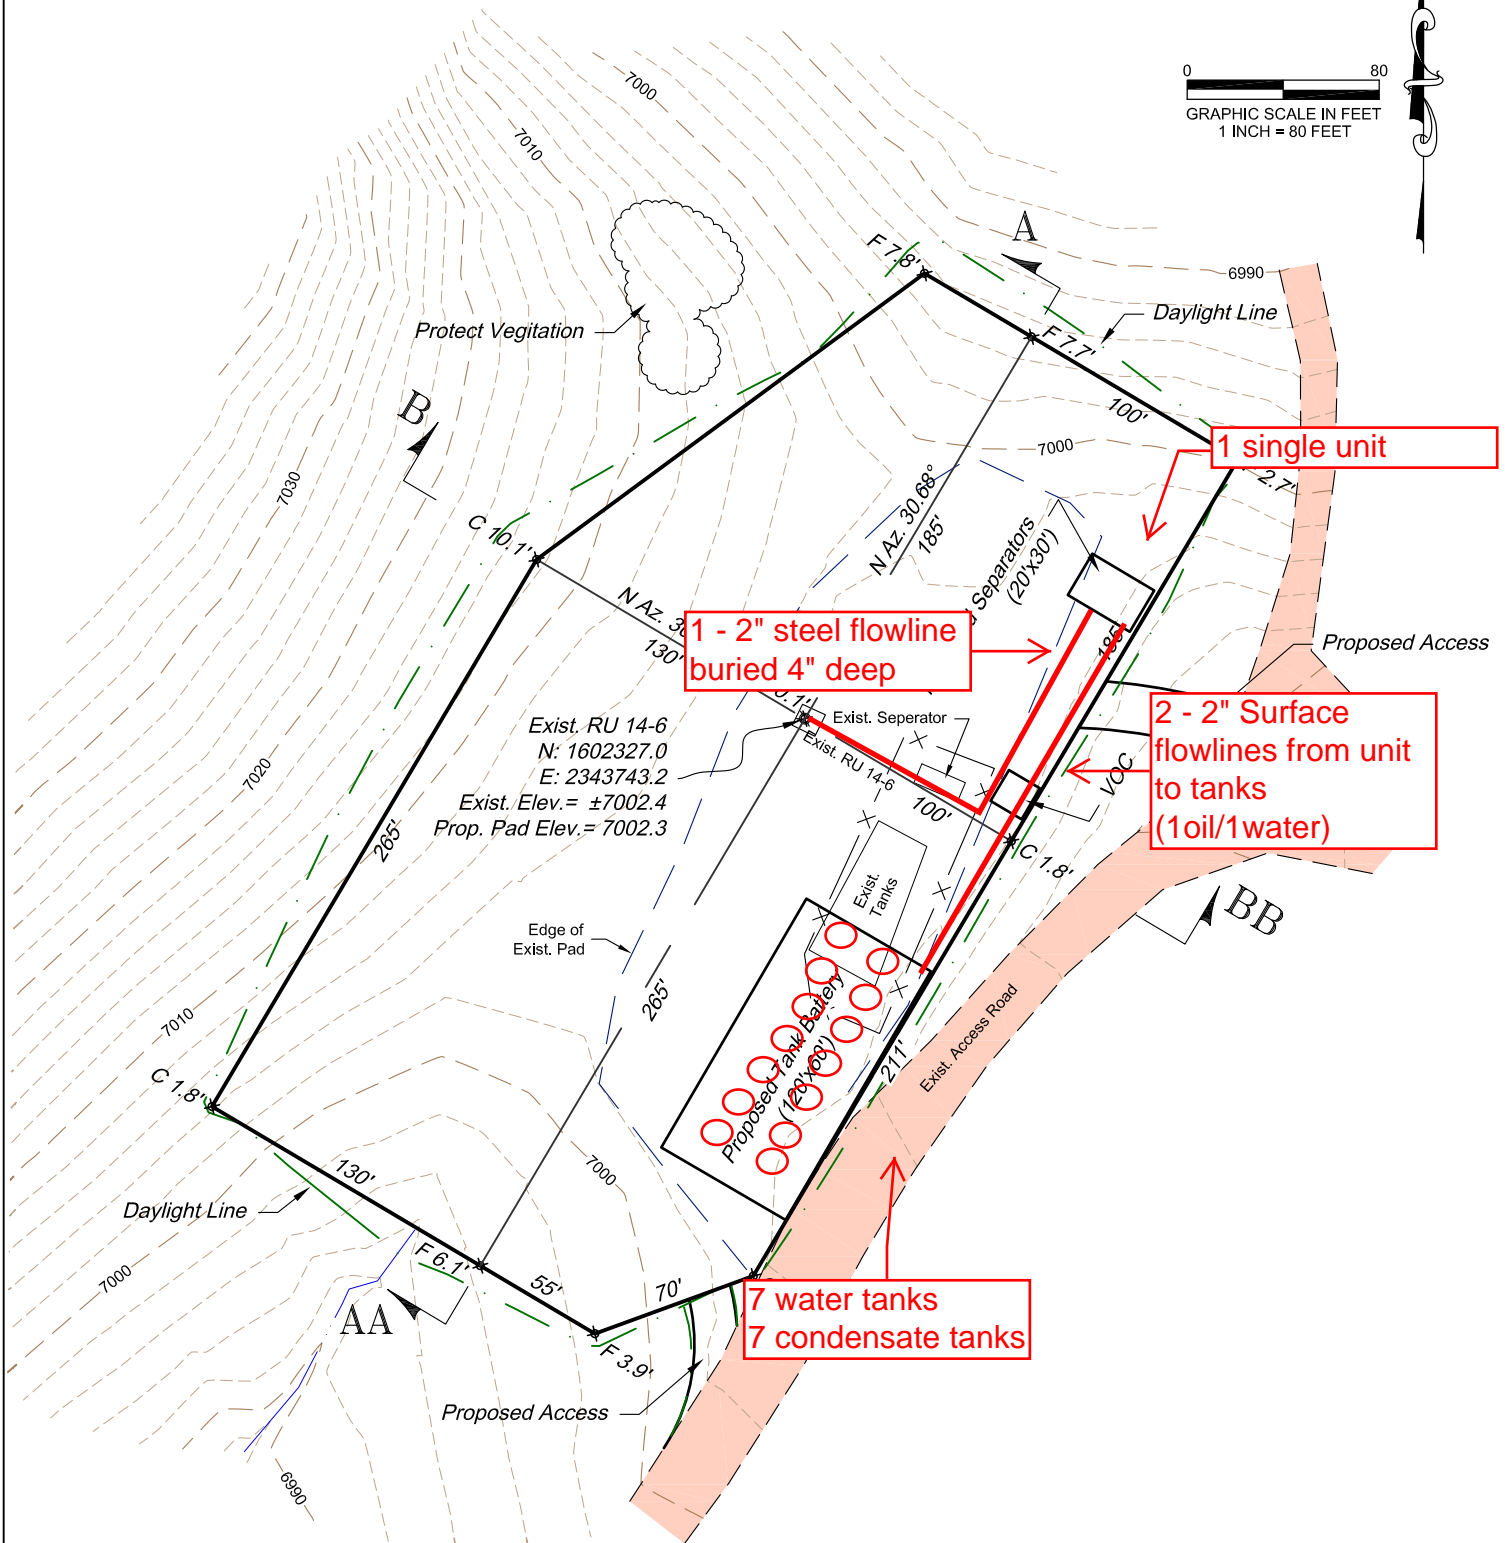

ESTIMATED EARTHWORK QUANTITIES (cy)

ITEM	CUT	FILL	TOPSOIL	EXCESS
PAD	5750	3270	2380	360
PIT	0			0
TOTALS	5750	3270	2380	360

*NOTE:

- 1.) Topsoil Volume Based on 12" Soil Depth.
- 2.) 10% Swell Factor Applied to Earthwork Cut Volume.
- 3.) Total Disturbed Area = ± 3.20 ac.

136 East Third Street
Rifle, Colorado 81650
Ph. (970) 625-2720
Fax (970) 625-2773



BOOKCLIFF
Survey Services, Inc.

SCALE: 1" = 80'
DATE: 8/7/14
PLAT: 1 of 5
PROJECT: Valley
DFT: cs

Construction Plan Prepared for:
WPX ENERGY

WPX Energy Rocky Mountain, LLC

RU 14-6 Frac. Pad - Plat 1

Facility Layout Drawing