


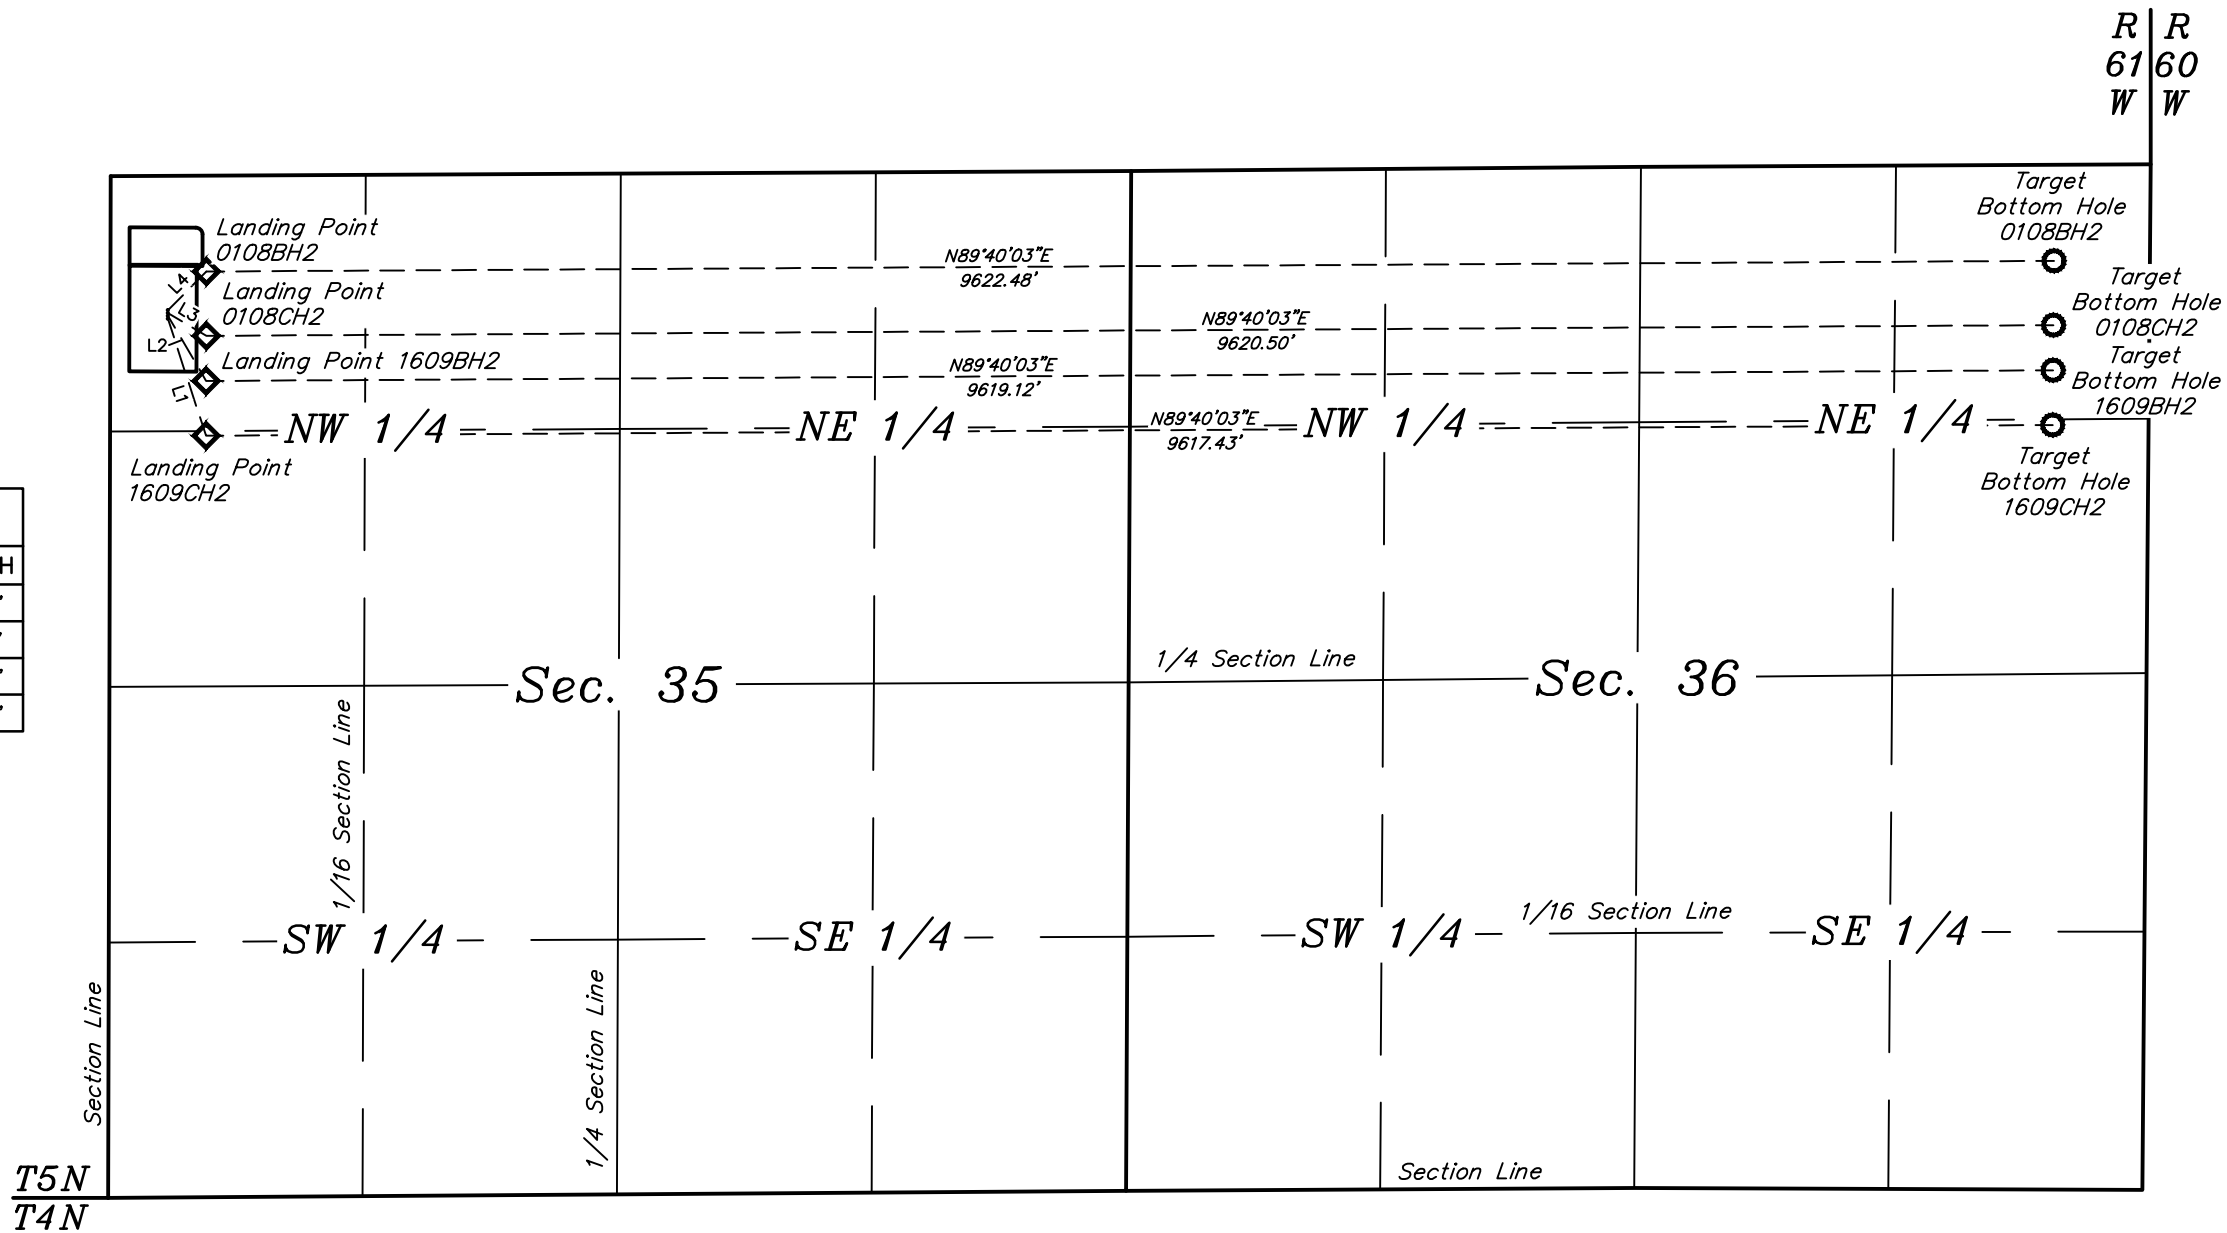

LEGEND:

- ◆ = LANDING POINT.
○ = TARGET BOTTOM HOLE.

LINE TABLE		
LINE	DIRECTION	LENGTH
L1	S18°02'56"E	640.53'
L2	S30°26'01"E	393.17'
L3	S59°12'48"E	232.48'
L4	N44°55'46"E	283.92'



NOTES:

BILL BARRETT CORPORATION
COFFELT 5-61-35_36 NWNW PAD #5-61-35-0108BH2,
0108CH2, 1609BH2 & 1609CH2
SECTION 35, T5N, R61W, 6th P.M.
NW 1/4 NW 1/4



UELS, LLC
Corporate Office * 85 South 200 East
Vernal, UT 84078 * (435) 789-1017

DRAWN BY: J.S.	DATE DRAWN: 08-26-14
SCALE: 1" = 1000'	REVISED: 00-00-00

MULTI-WELL PLAN

FIGURE #6