


0 80  
GRAPHIC SCALE IN FEET  
1 INCH = 80 FEET

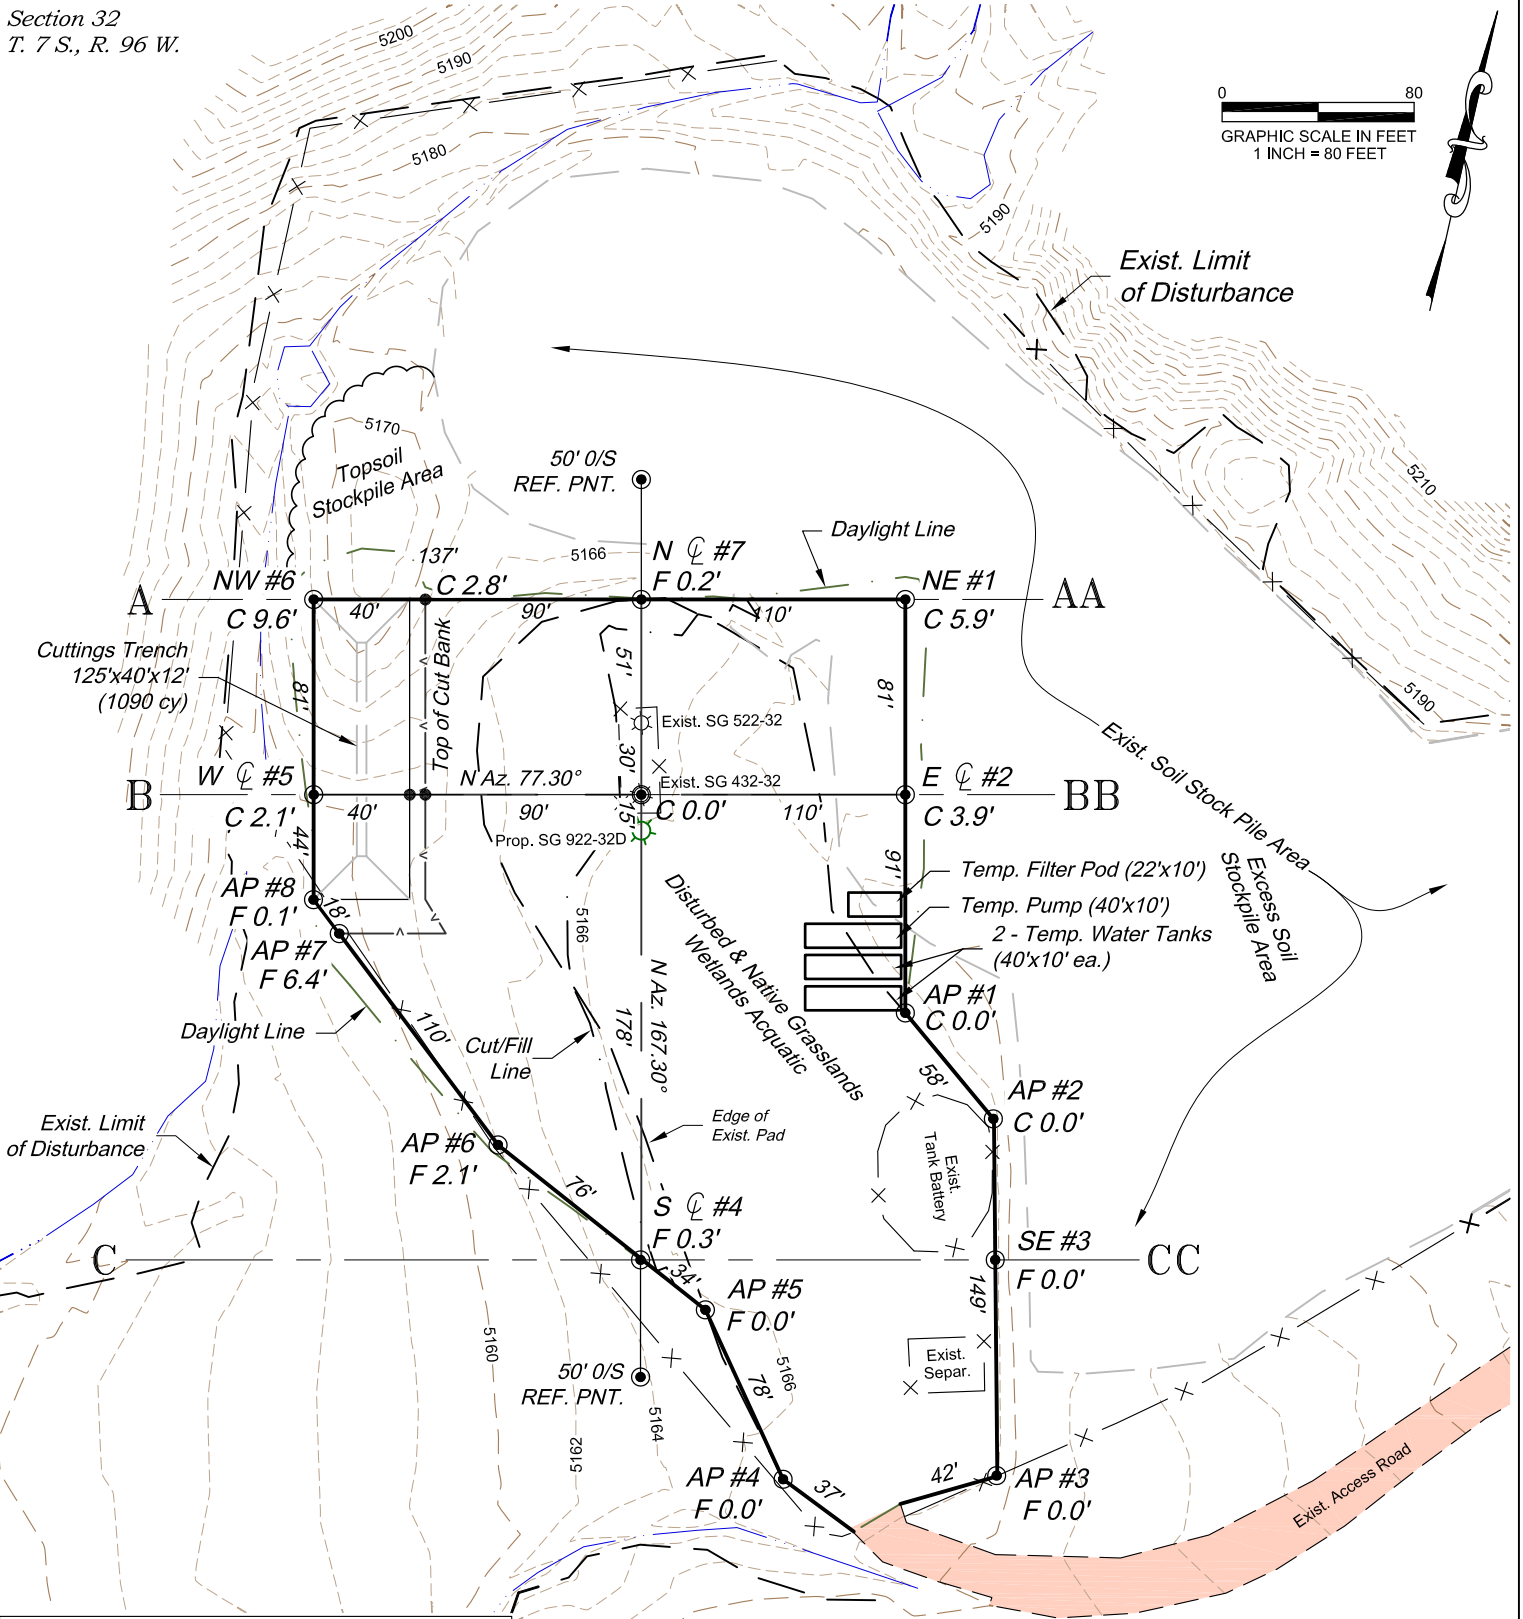

ESTIMATED EARTHWORK QUANTITIES (cy)

ITEM	CUT	FILL	TOPSOIL	EXCESS
PAD	3630	1380	710	1540
PIT	1200			1200
TOTALS	4830	1380	710	2740

\*NOTE:

- 1.) 10% Swell Factor Applied to Earthwork Cut Volume.
- 2.) Topsoil Volume Based on 12" Soil Depth.
- 3.) Total Disturbed Area = ±8.31 ac.

REVISED: 8/18/14

136 East Third Street  
Rifle, Colorado 81650  
Ph. (970) 625-2720  
Fax (970) 625-2773




**BOOKCLIFF**  
Survey Services, Inc.

SCALE: 1" = 80'  
DATE: 7/21/14  
PLAT: 2 of 7  
PROJECT: Valley  
DFT: cs

Construction Plan Prepared for:  
**WPXENERGY**

WPX Energy Rocky Mountain, LLC

SG 22-32 Drill Pad - Plat 2  
CONSTRUCTION LAYOUT

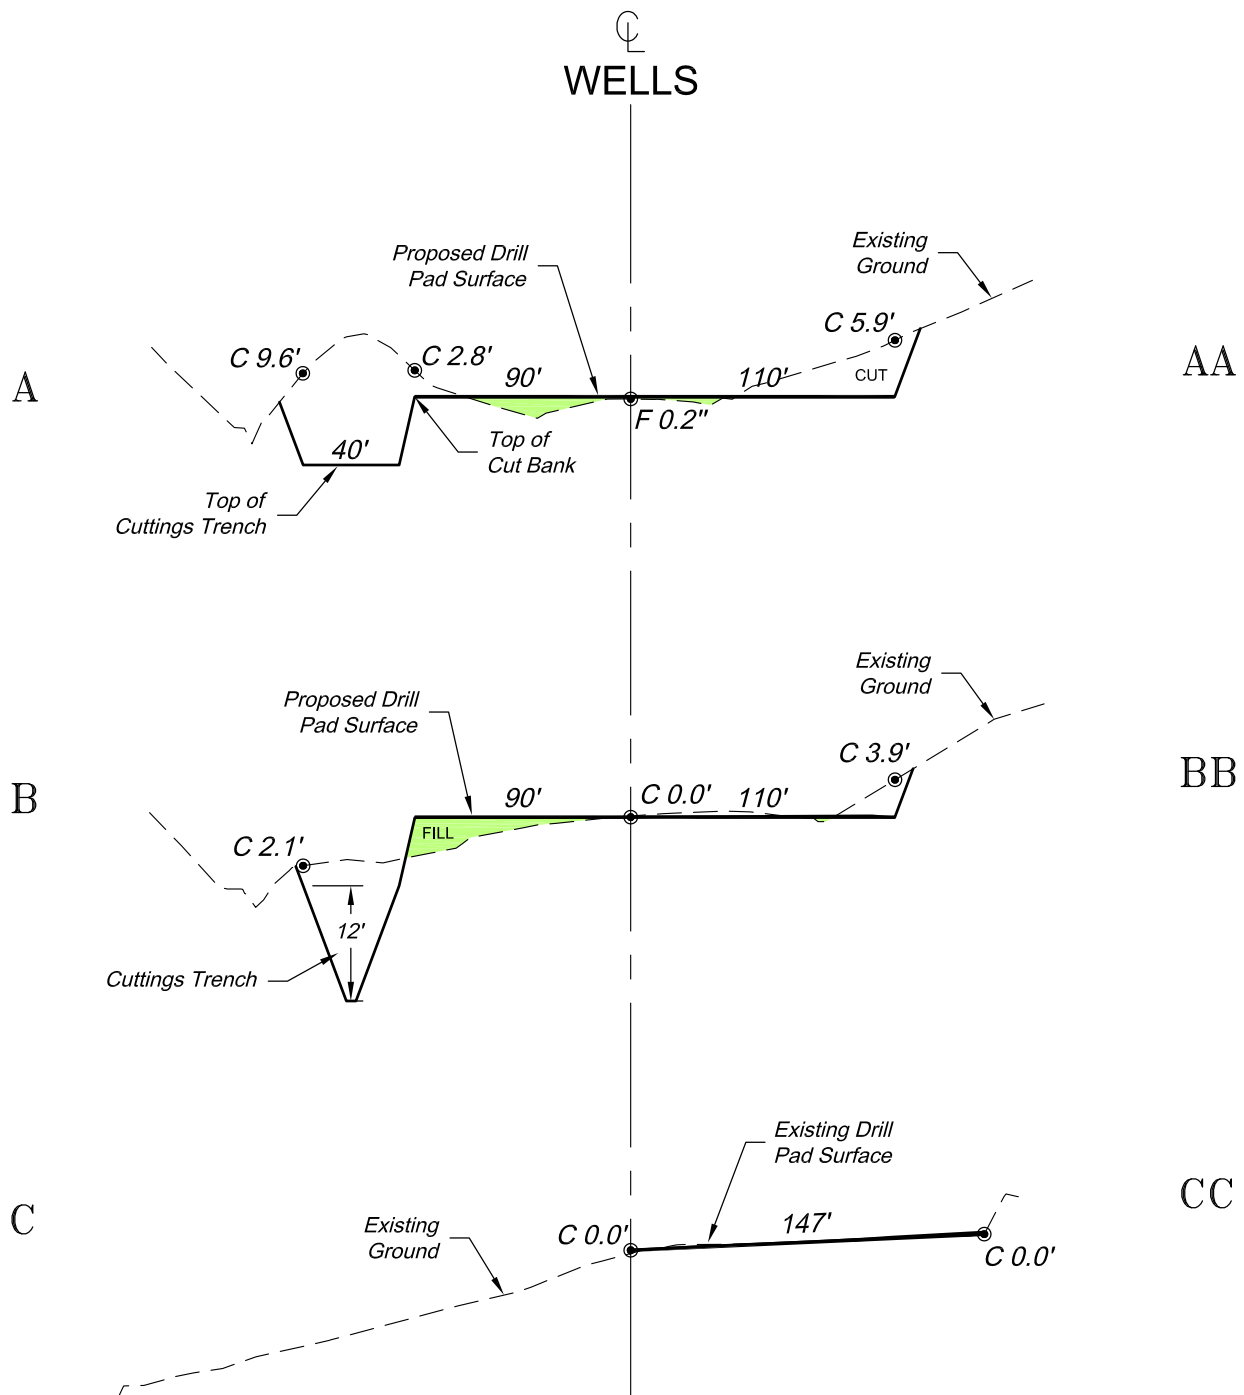

SCALE: Horiz.: 1" = 80'  
Vert. : 1" = 20'

\*NOTE:  
CUT SLOPES: 1.5:1  
FILL SLOPES: 1.5:1,  
UNLESS OTHERWISE NOTED.

136 East Third Street  
Rifle, Colorado 81650  
Ph. (970) 625-2720  
Fax (970) 625-2773



SCALE: As Noted  
DATE: 7/21/14  
PLAT: 3 of 7  
PROJECT: Valley  
DFT: cs

Construction Plan Prepared for:  
**WPX ENERGY**  
WPX Energy Rocky Mountain, LLC  
*SG 22-32 Drill Pad - Plat 3  
CONSTRUCTION LAYOUT  
CROSS SECTIONS*