


LINE TABLE		
LINE	DIRECTION	LENGTH
L1	S53°W	318'
L2	S02°W	649'
L3	S02°W	254'
L4	N68°E	873'
L5	N68°E	374'
L6	N27°E	123'
L7	N41°E	661'

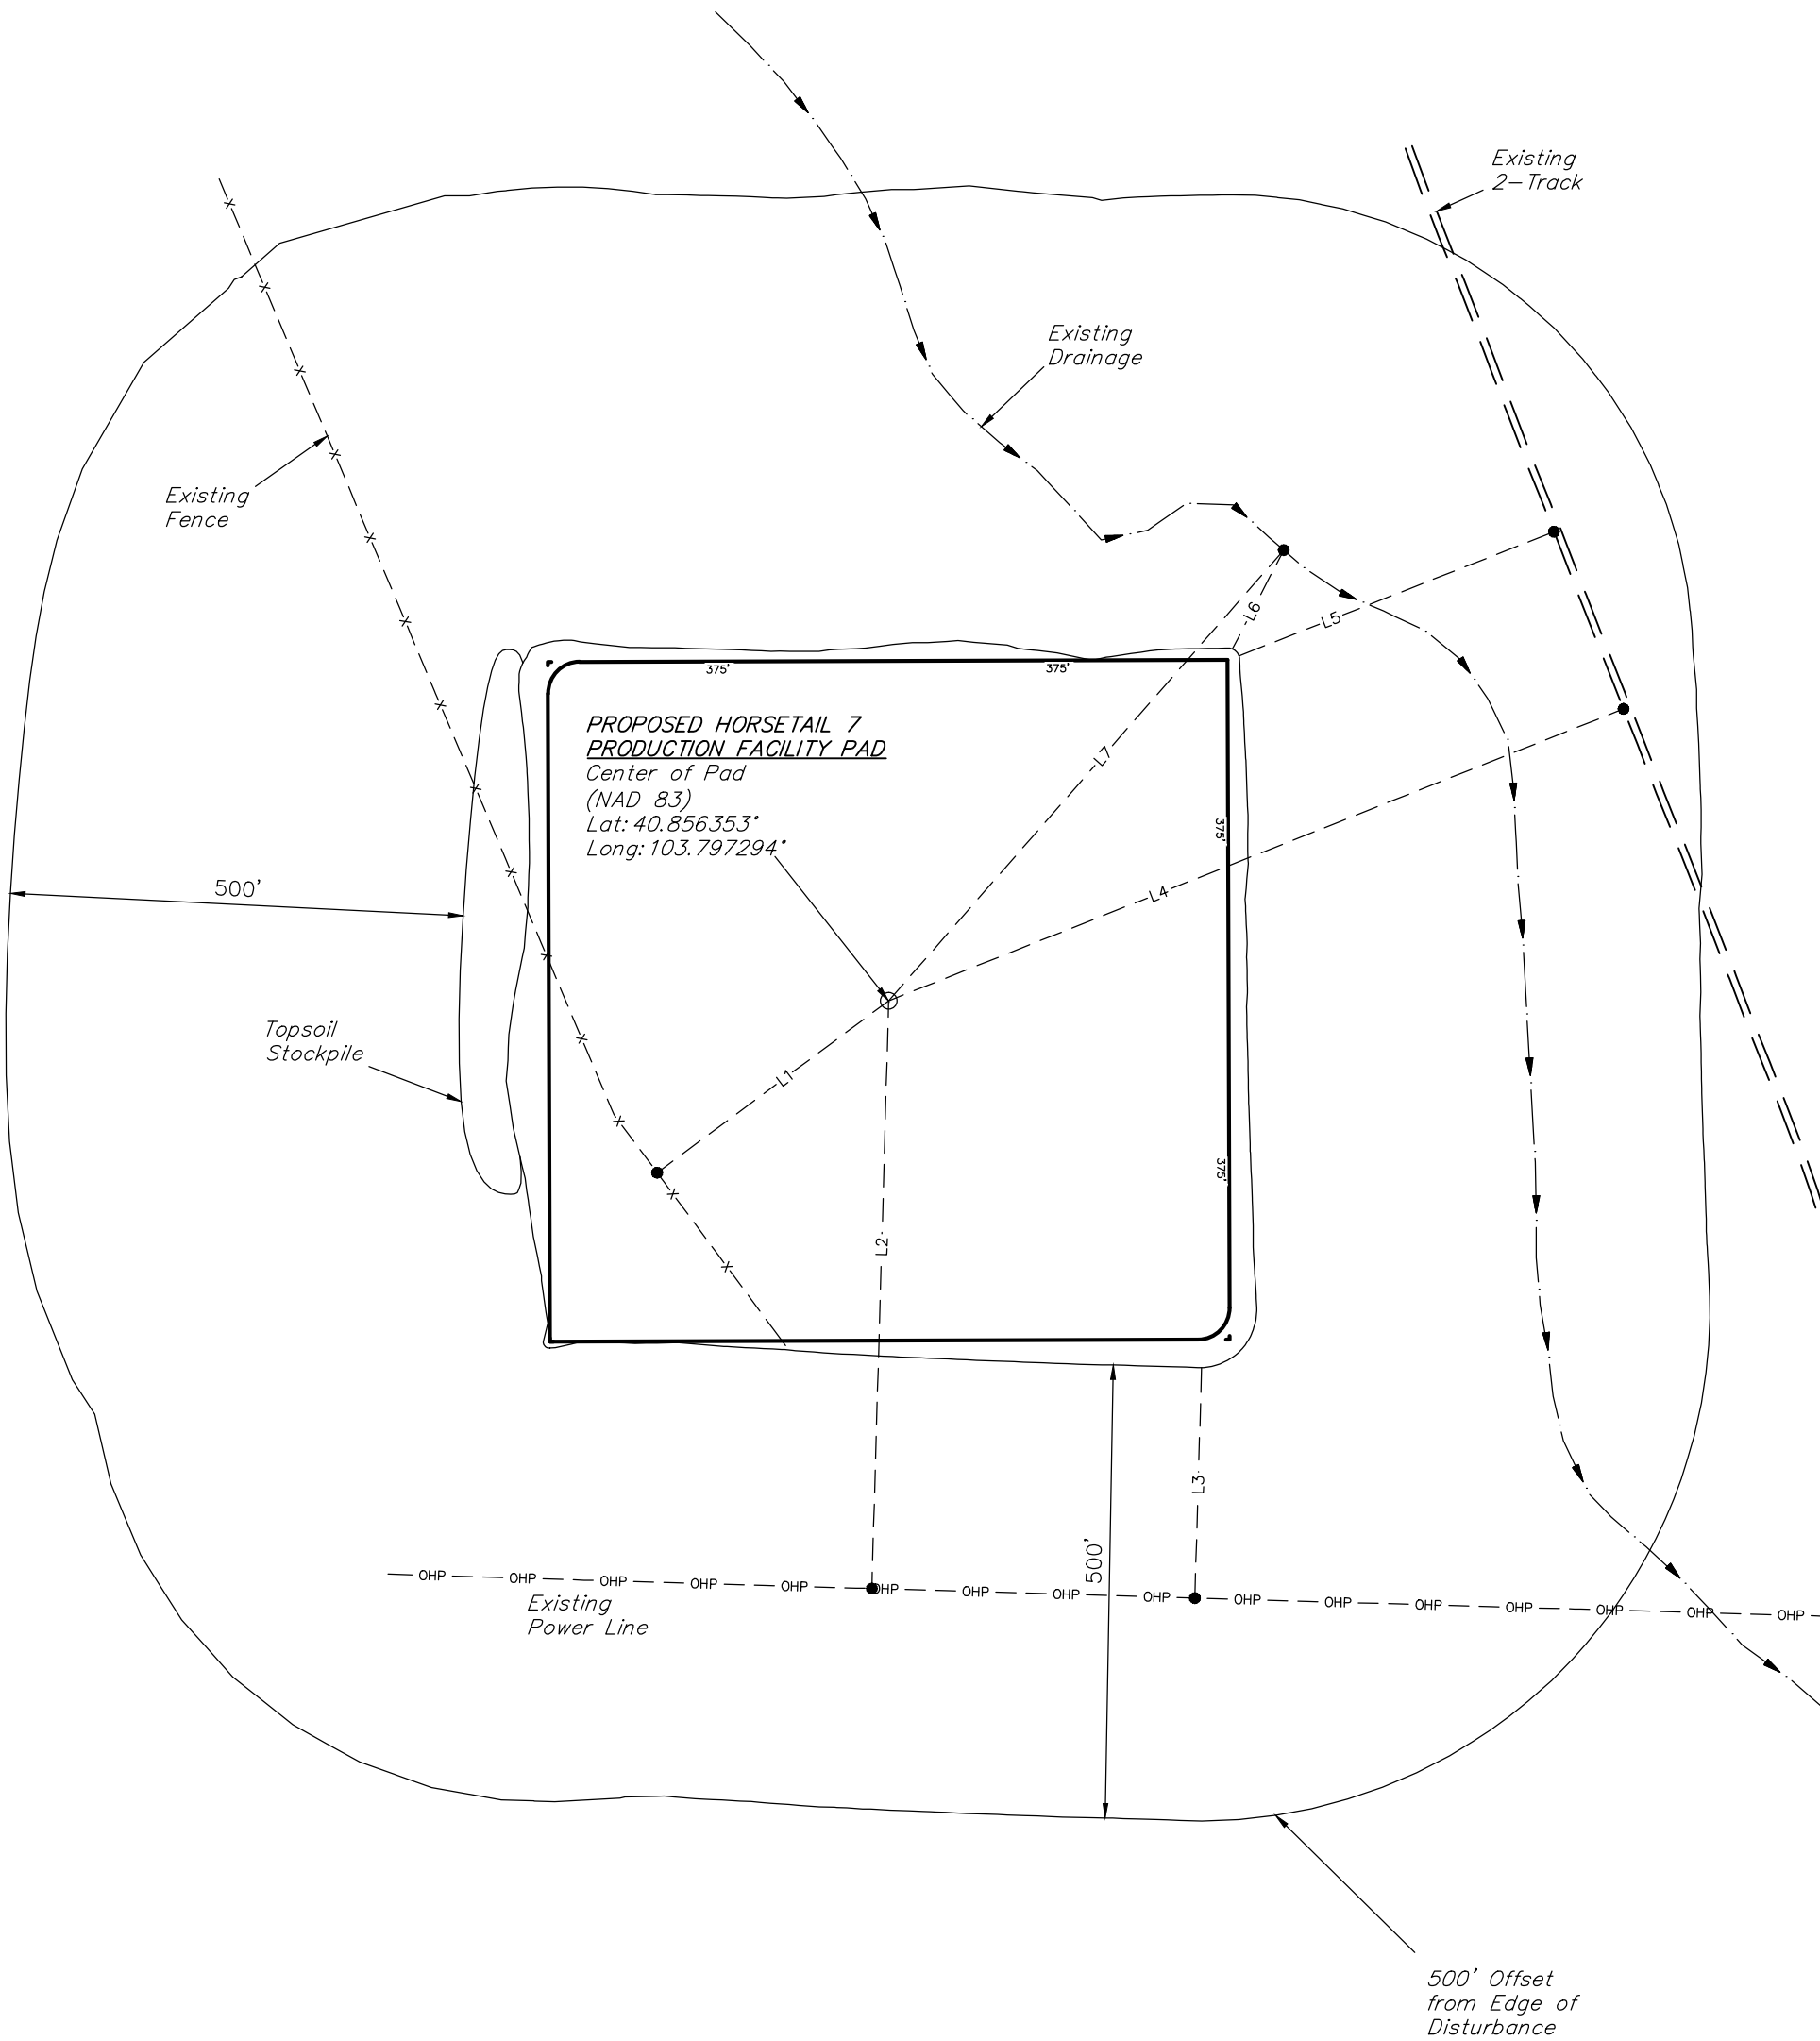

WHITING OIL & GAS CORP.

HORSETAIL 7 PRODUCTION FACILIITY PAD
SECTION 7, T10N, R57W, 6th P.M.
1592' FNL 1875' FWL



UELS, LLC
Corporate Office * 85 South 200 East
Vernal, UT 84078 * (435) 789-1017

SURVEYED BY: DALLAS NIELSEN, L.P.	SURVEY DATE: 07-25-14
DRAWN BY: K.B.	DATE DRAWN: 08-05-14
SCALE: 1" = 200'	REVISED: 00-00-00

LOCATION DRAWING