


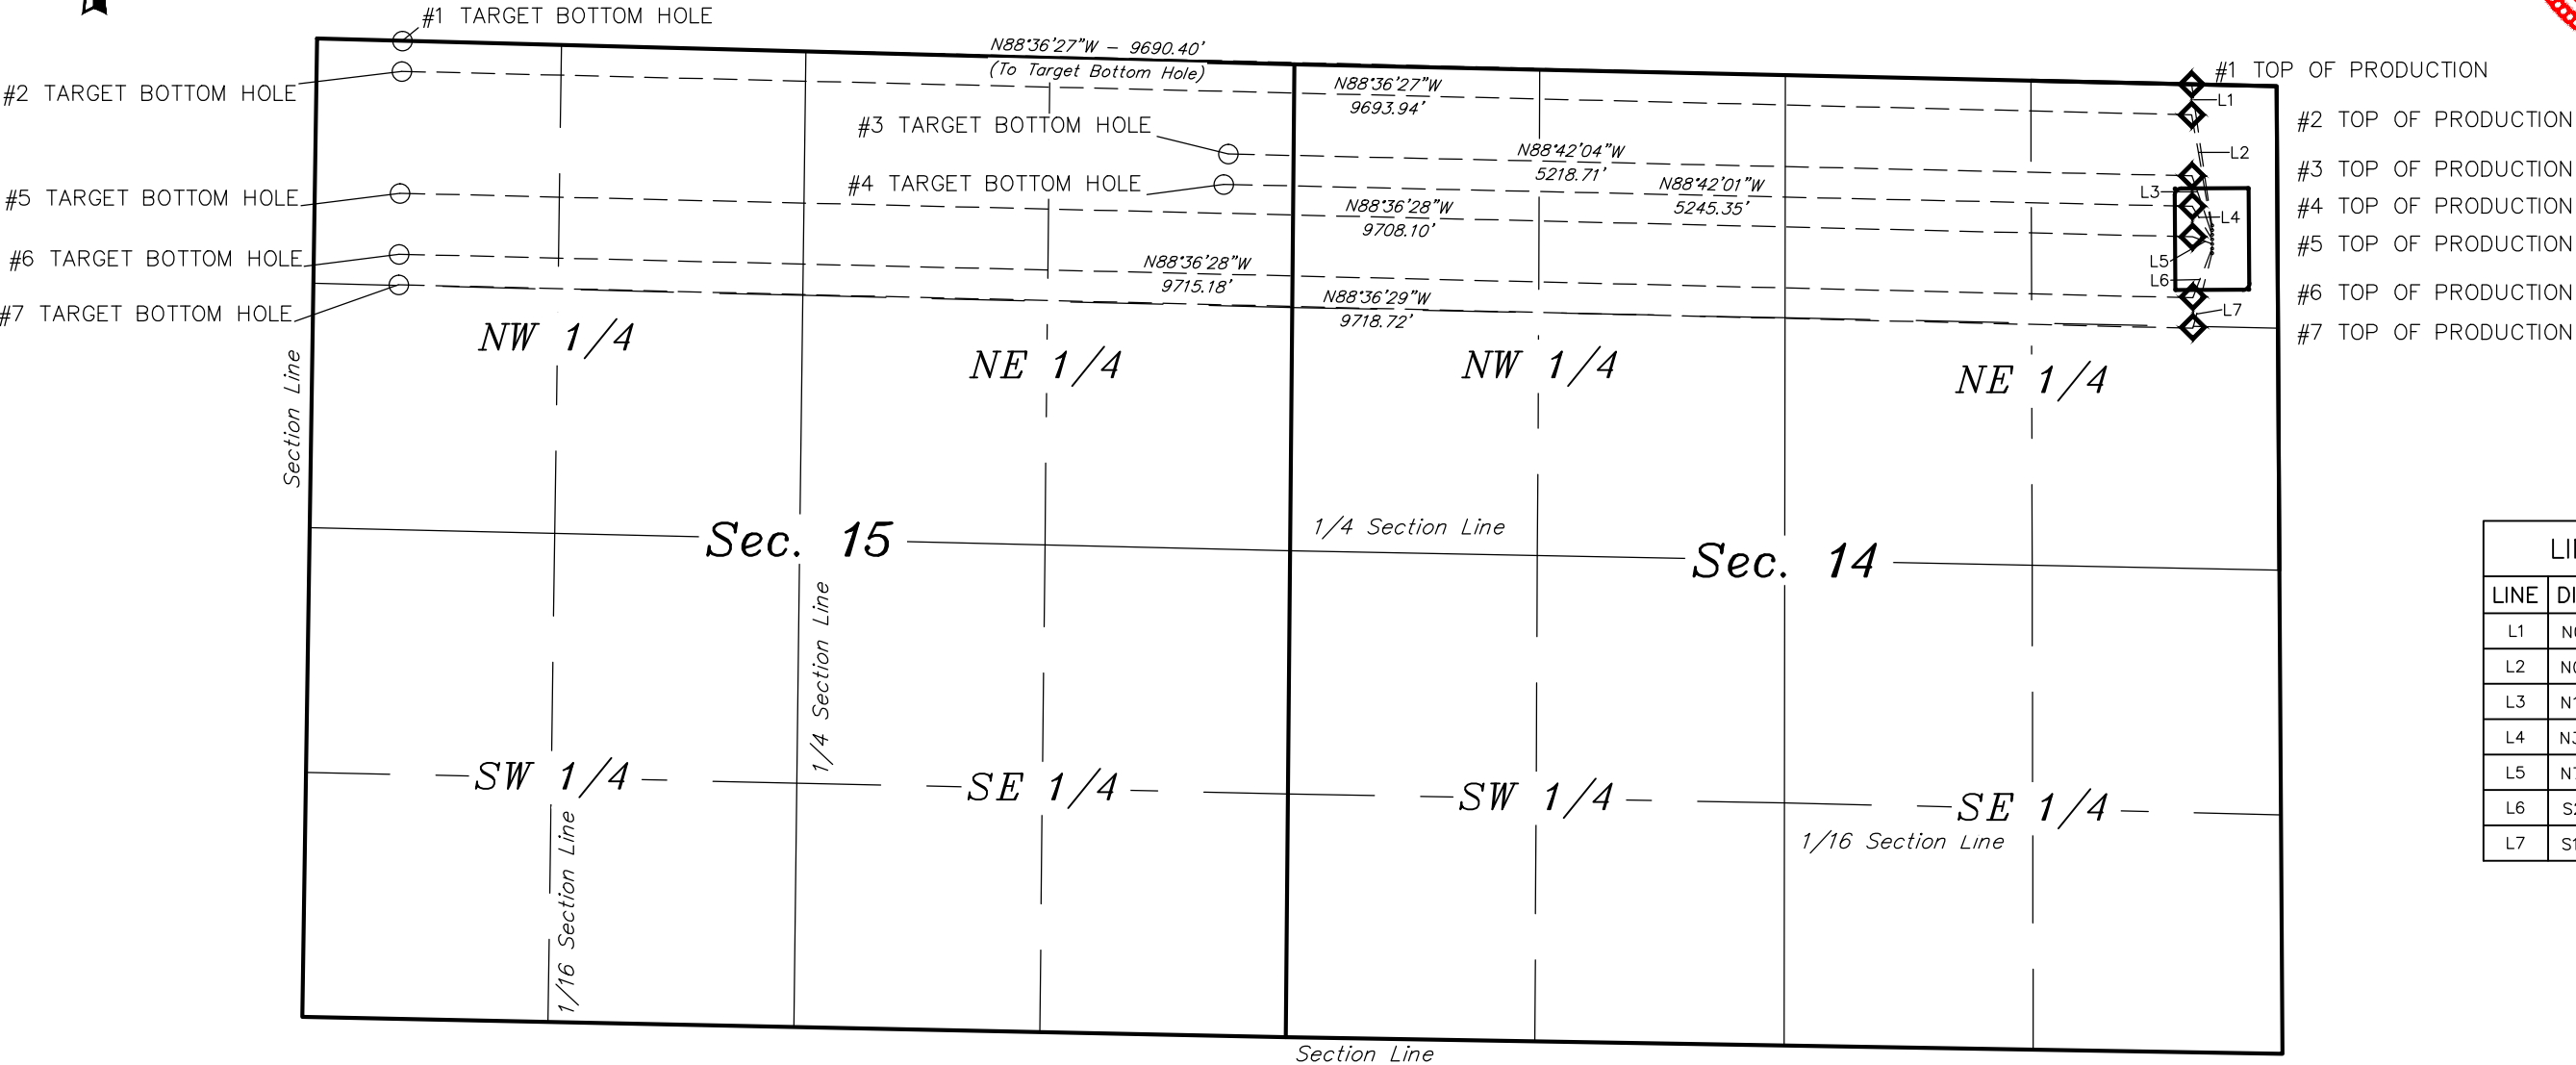

LEGEND:

- = TARGET BOTTOM HOLE.
- ◇ = TOP OF PRODUCTION.



LINE TABLE		
LINE	DIRECTION	LENGTH
L1	N08°12'13"W	770.55'
L2	N09°56'10"W	631.97'
L3	N18°40'04"W	335.00'
L4	N30°56'58"W	206.86'
L5	N70°31'05"W	111.82'
L6	S21°08'16"W	287.18'
L7	S14°08'46"W	420.62'

EXTRACTION OIL & GAS

BURROUGHS NORTH #7, #6, #5, #4, #3, #2 & #1  
SECTION 14, T7N, R65W, 6th P.M.  
NE 1/4 NE 1/4



UELS, LLC  
Corporate Office \* 85 South 200 East  
Vernal, UT 84078 \* (435) 789-1017

DRAWN BY: K.B.	DATE DRAWN: 07-01-14
SCALE: 1" = 1000'	REVISED: 00-00-00
MULTI-WELL PLAN	FIGURE #6