

CONSTRUCTION LAYOUT DRAWING

1 of 3


PAD= 360'X619' ELEV= 7535.8'

DISTURBED AREA= 10.2± ACRES

ESTIMATED DIRT QUANTITIES

CUTx10%	FILL	TOPSOIL	EXCESS
77,230	67,690	6,000	3,540

NOTE: VOLUMES IN CUBIC YARDS. TOPSOIL INCLUDED IN VOLUMES AT A DEPTH OF 6".

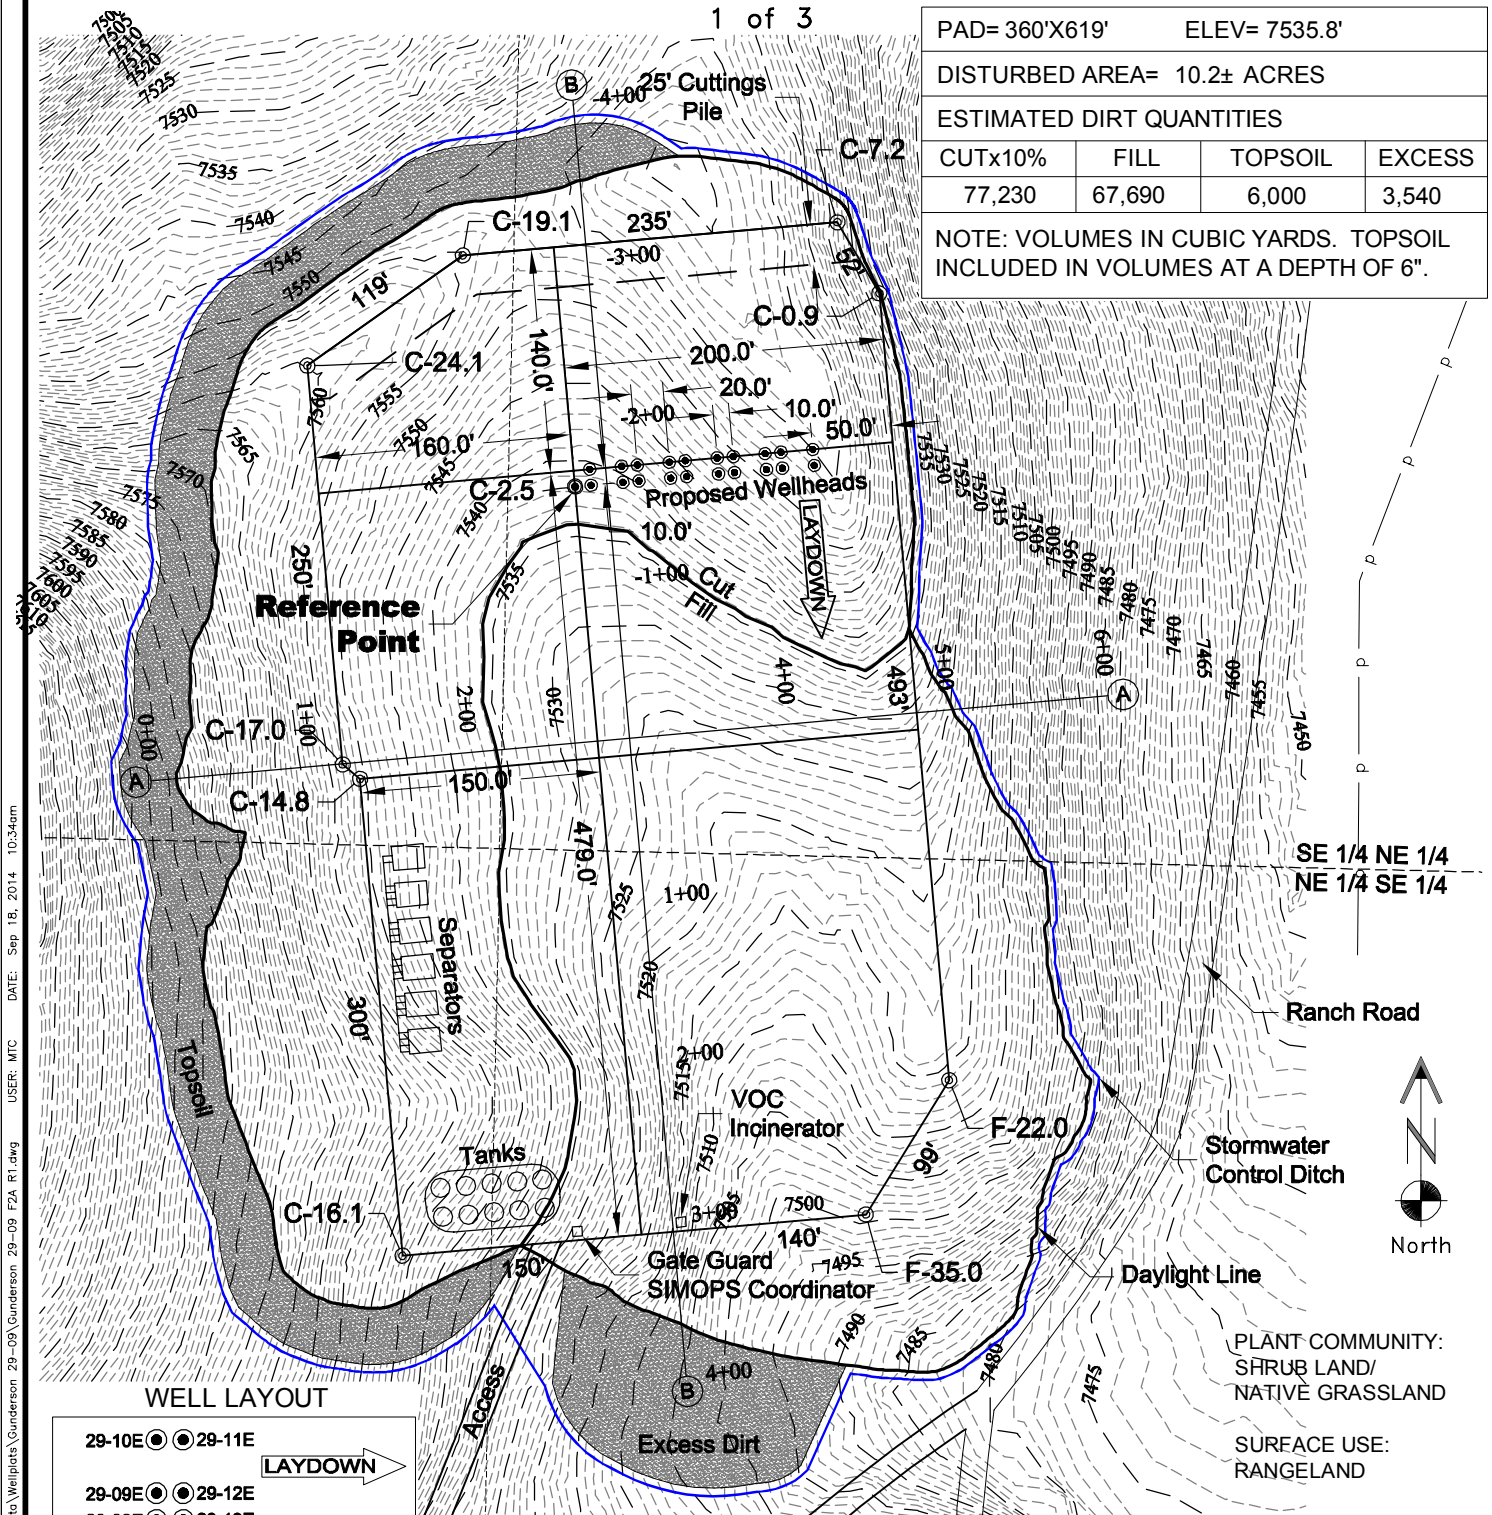

WELL LAYOUT

29-10E ● ● 29-11E

LAYDOWN

29-09E ● ● 29-12E

29-08E ● ● 29-13E

29-07E ● ● 29-14E

29-06E ● ● 29-15E

29-05E ● ● 29-16E

29-04E ● ● 29-15M

29-08M ● ● 29-14M

29-09M ● ● 29-13M

29-10M ● ● 29-12M

● 29-11M

0 120 240

Graphic Scale in Feet

1" = 120'

9/15/14

NOTES:

1) 10% ALLOWANCE IS MADE FOR SOIL EXPANSION.




LAND SURVEYING AND MAPPING
LAFAYETTE - WINTER PARK
Ph 303 666 0379 Fx 303 665 6320

PICEANCE ENERGY, LLC
GUNDERSON 29-09 PAD

SE1/4 NE1/4 SECTION 29 T9S R93W
6th PM MESA COUNTY COLORADO

CONSTRUCTION LAYOUT DRAWING

2 of 3

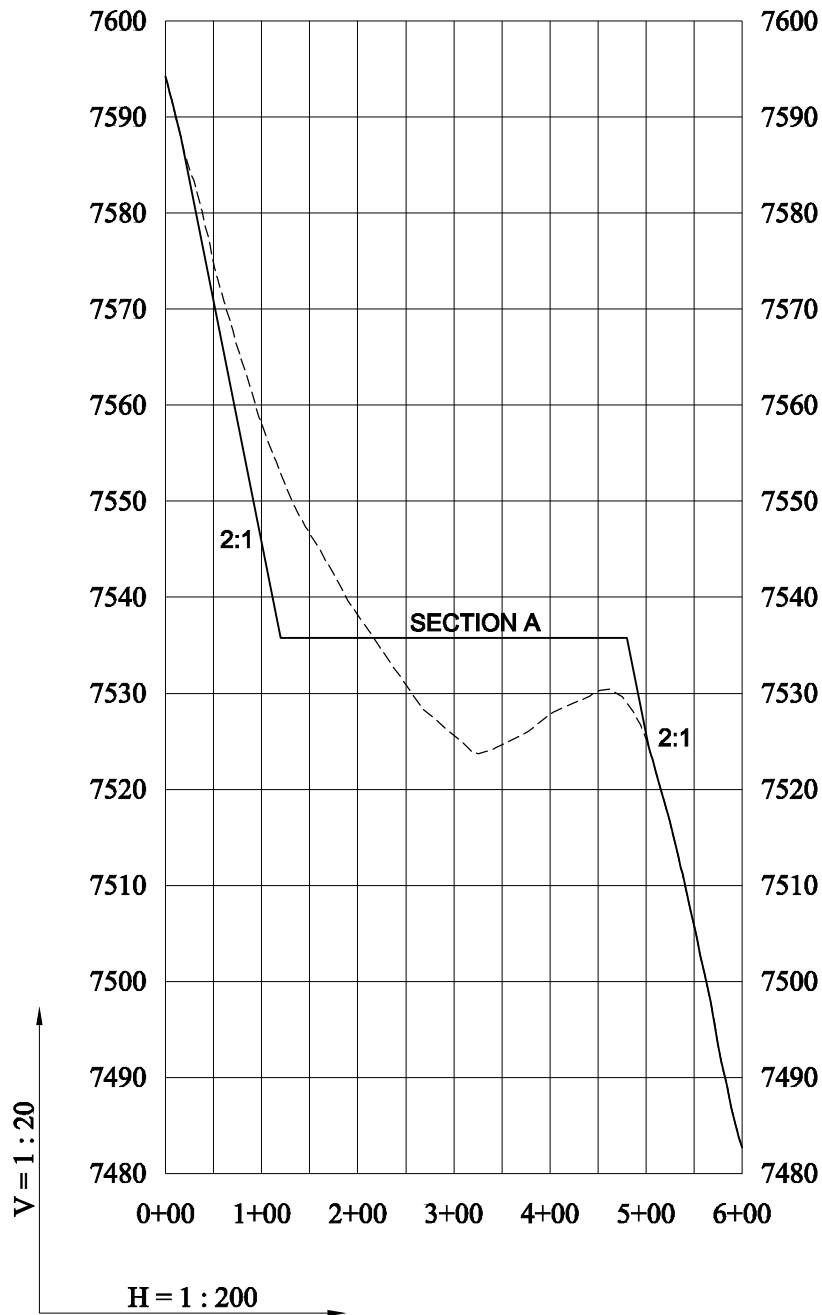

9/12/14

----- Existing Ground
 _____ Proposed Grade




PICEANCE ENERGY, LLC
GUNDERSON 29-09 PAD

SE1/4 NE1/4 SECTION 29 T9S R93W
6th PM MESA COUNTY COLORADO

CONSTRUCTION LAYOUT DRAWING

3 of 3

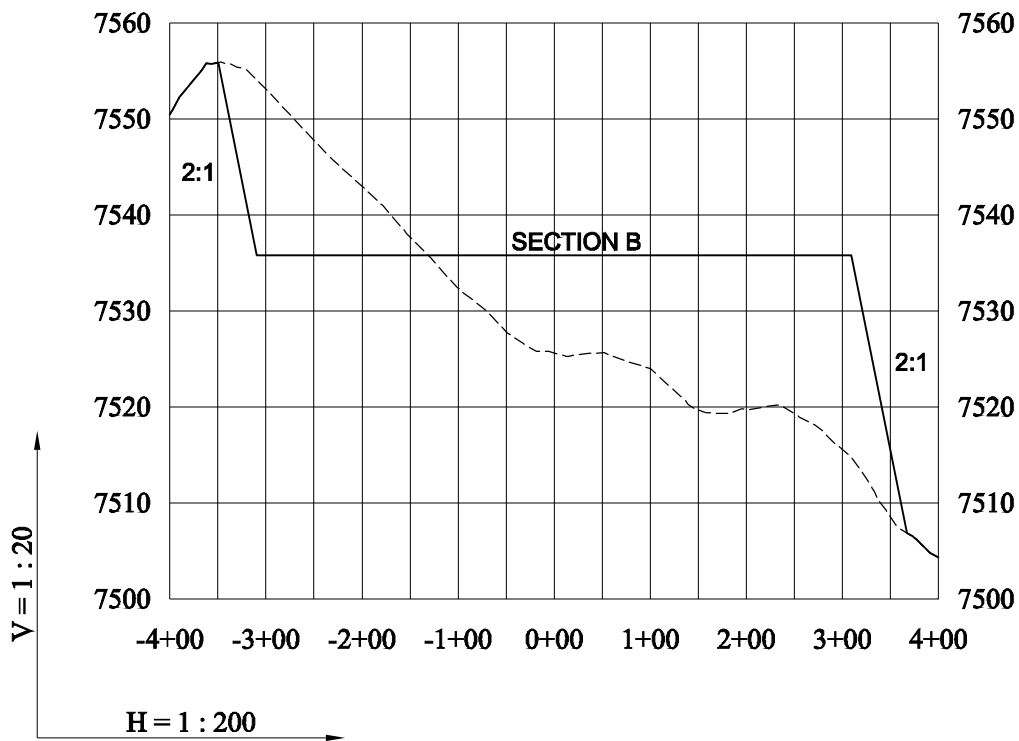

9/12/14

----- Existing Ground
 _____ Proposed Grade



**GEO
SURV**

LAND SURVEYING AND MAPPING
 LAFAYETTE - WINTER PARK
 Ph 303 666 0379 Fx 303 665 6320

**PICEANCE ENERGY, LLC
 GUNDERSON 29-09 PAD**

**SE1/4 NE1/4 SECTION 29 T9S R93W
 6th PM MESA COUNTY COLORADO**