

CONSTRUCTION LAYOUT DRAWING

1 of 2

PLANT COMMUNITY:
DISTURBED GRASSLAND

SURFACE USE:
RANGELAND


PAD= 400'X400' ELEV= 5065.7'

DISTURBED AREA= 6.4± ACRES

ESTIMATED DIRT QUANTITIES

CUTx10%	FILL	TOPSOIL	EXCESS
19,650	15,670	3,890	90

NOTE: VOLUMES IN CUBIC YARDS. TOPSOIL INCLUDED IN VOLUMES AT A DEPTH OF 6".

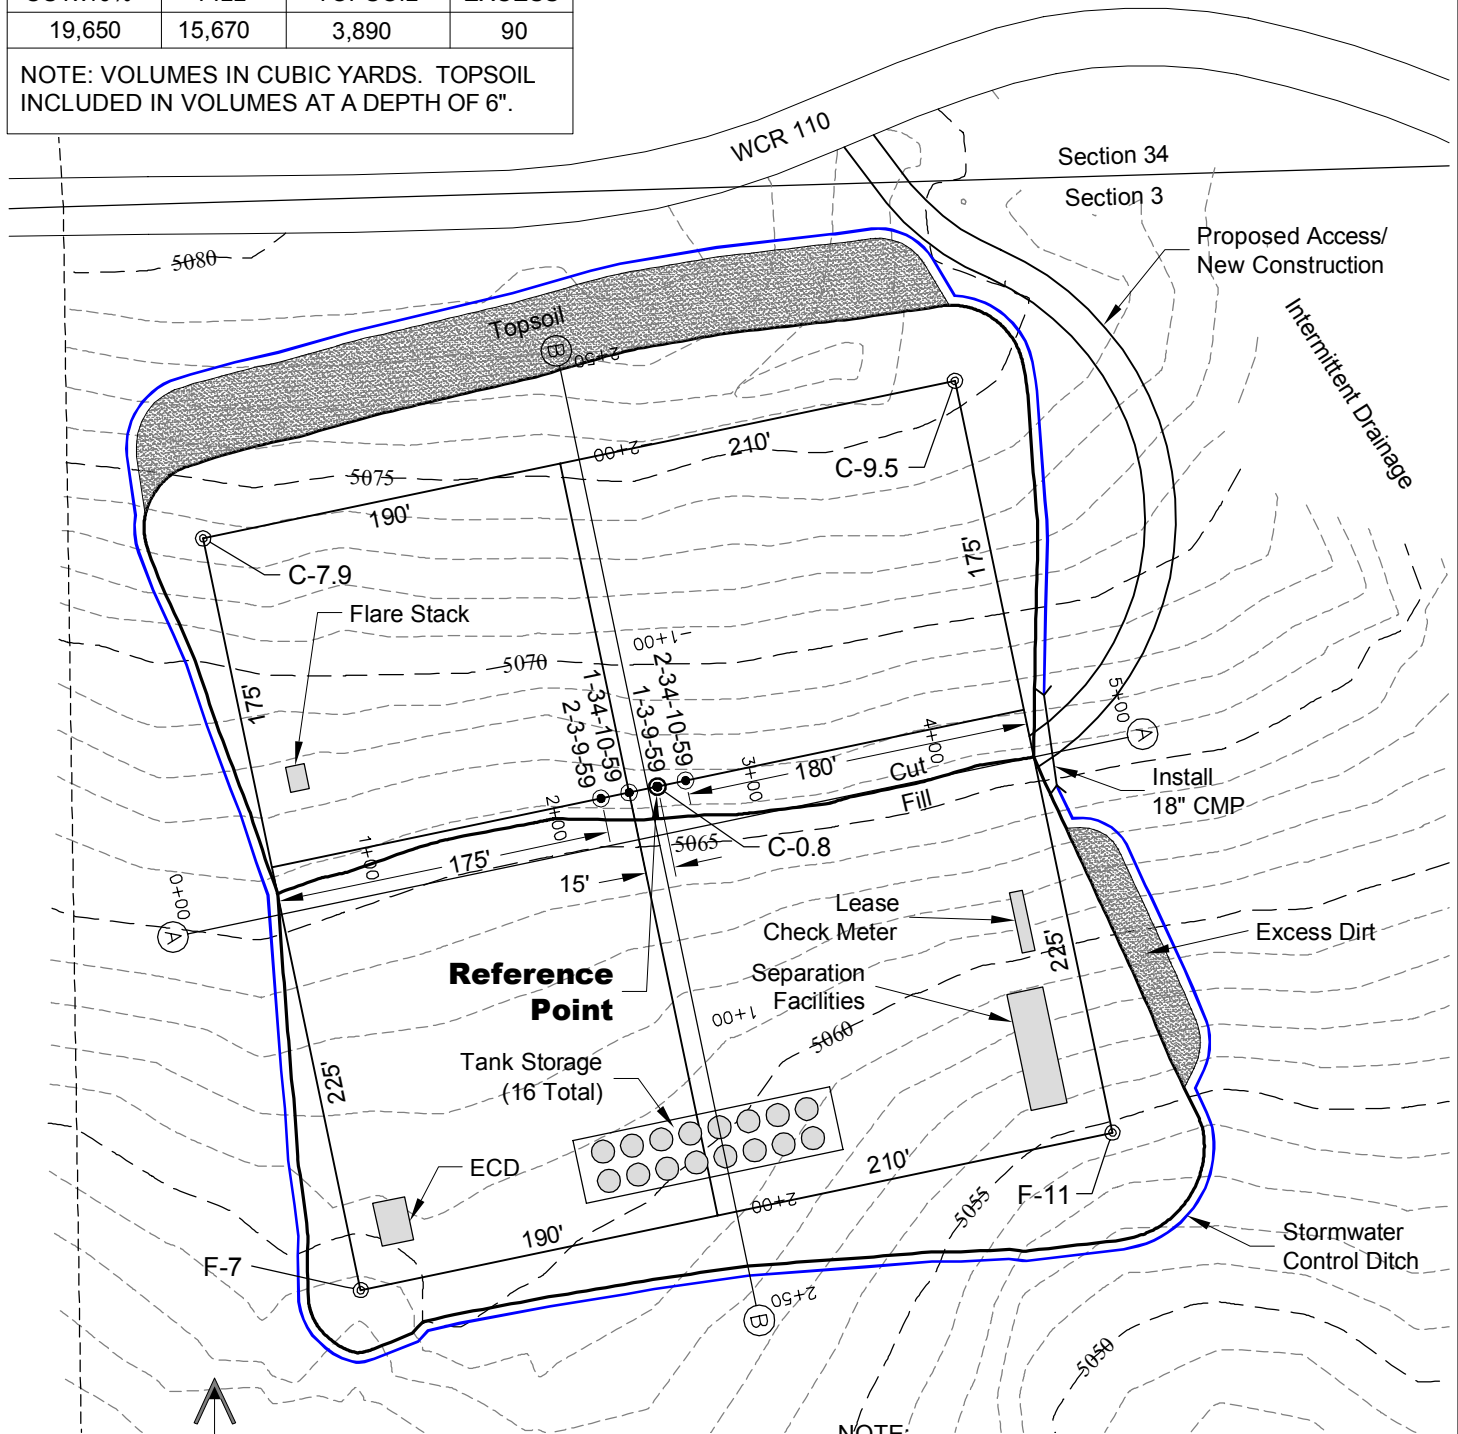

NOTE:
10% ALLOWANCE IS MADE FOR SOIL EXPANSION.

10/7/14




LAND SURVEYING AND MAPPING
LAFAYETTE - WINTER PARK
Ph 303 666 0379 Fx 303 665 6320

CARRIZO NIOBRARA LLC
TIMBRO RANCH 1-3-9-59 PAD



LOT 2 SECTION 3 T9N R59W
6th PM WELD COUNTY COLORADO

DWG: G:\GEO SURV\WeitzNorth\Corrizo 110004\Wellplats\Timbro Ranch 1-3-9-59\F2A R1.dwg USER: MTC DATE: Oct 07, 2014 3:14pm

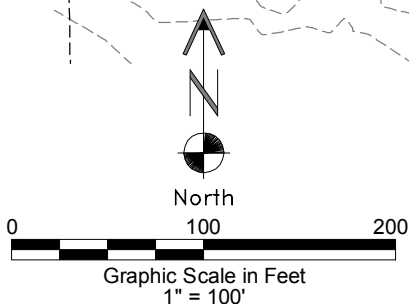

CONSTRUCTION LAYOUT DRAWING

2 of 2

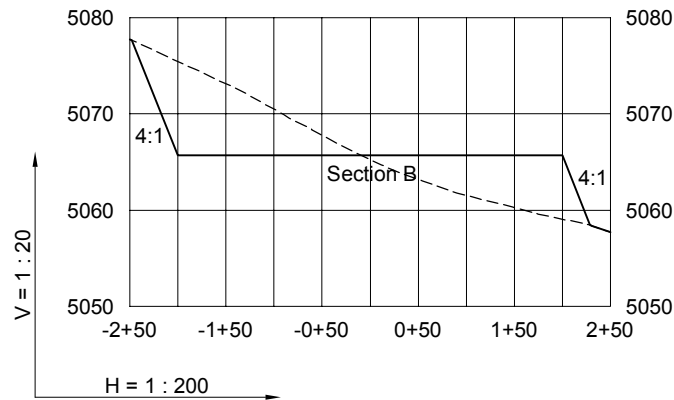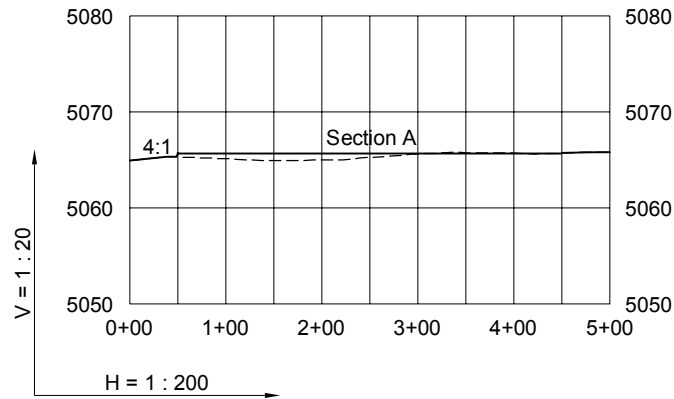

10/7/14

----- Existing Ground
 _____ Proposed Grade



LAND SURVEYING AND MAPPING
LAFAYETTE - WINTER PARK
 Ph 303 666 0379 Fx 303 665 6320

CARRIZO NIOBRARA LLC
TIMBRO RANCH 1-3-9-59 PAD

LOT 2 SECTION 3 T9N R59W
6th PM WELD COUNTY COLORADO