

- *NOTE:**
- 1.) Topsoil Volume Based on 12" Soil Depth.
 - 2.) 10% Swell Factor Applied to Earthwork Cut Volume.
 - 3.) Total Disturbed Area = ± 6.13 ac.

ESTIMATED EARTHWORK QUANTITIES (cy)

ITEM	CUT	FILL	TOPSOIL	EXCESS
PAD	30140	23160	4860	2120
PIT	7610			7610
TOTALS	37750	23160	4860	9730

136 East Third Street
Rifle, Colorado 81650
Ph. (970) 625-2720
Fax (970) 625-2773




BOOKCLIFF
Survey Services, Inc.

SCALE: 1" = 80'
DATE: 8/28/14
PLAT: 2 of 7
PROJECT: Valley
DFT: cws

Construction Plan Prepared for:
WPXENERGY WPX Energy Rocky Mountain, LLC

RU 13-6 Drill Pad - Plat 2
CONSTRUCTION LAYOUT

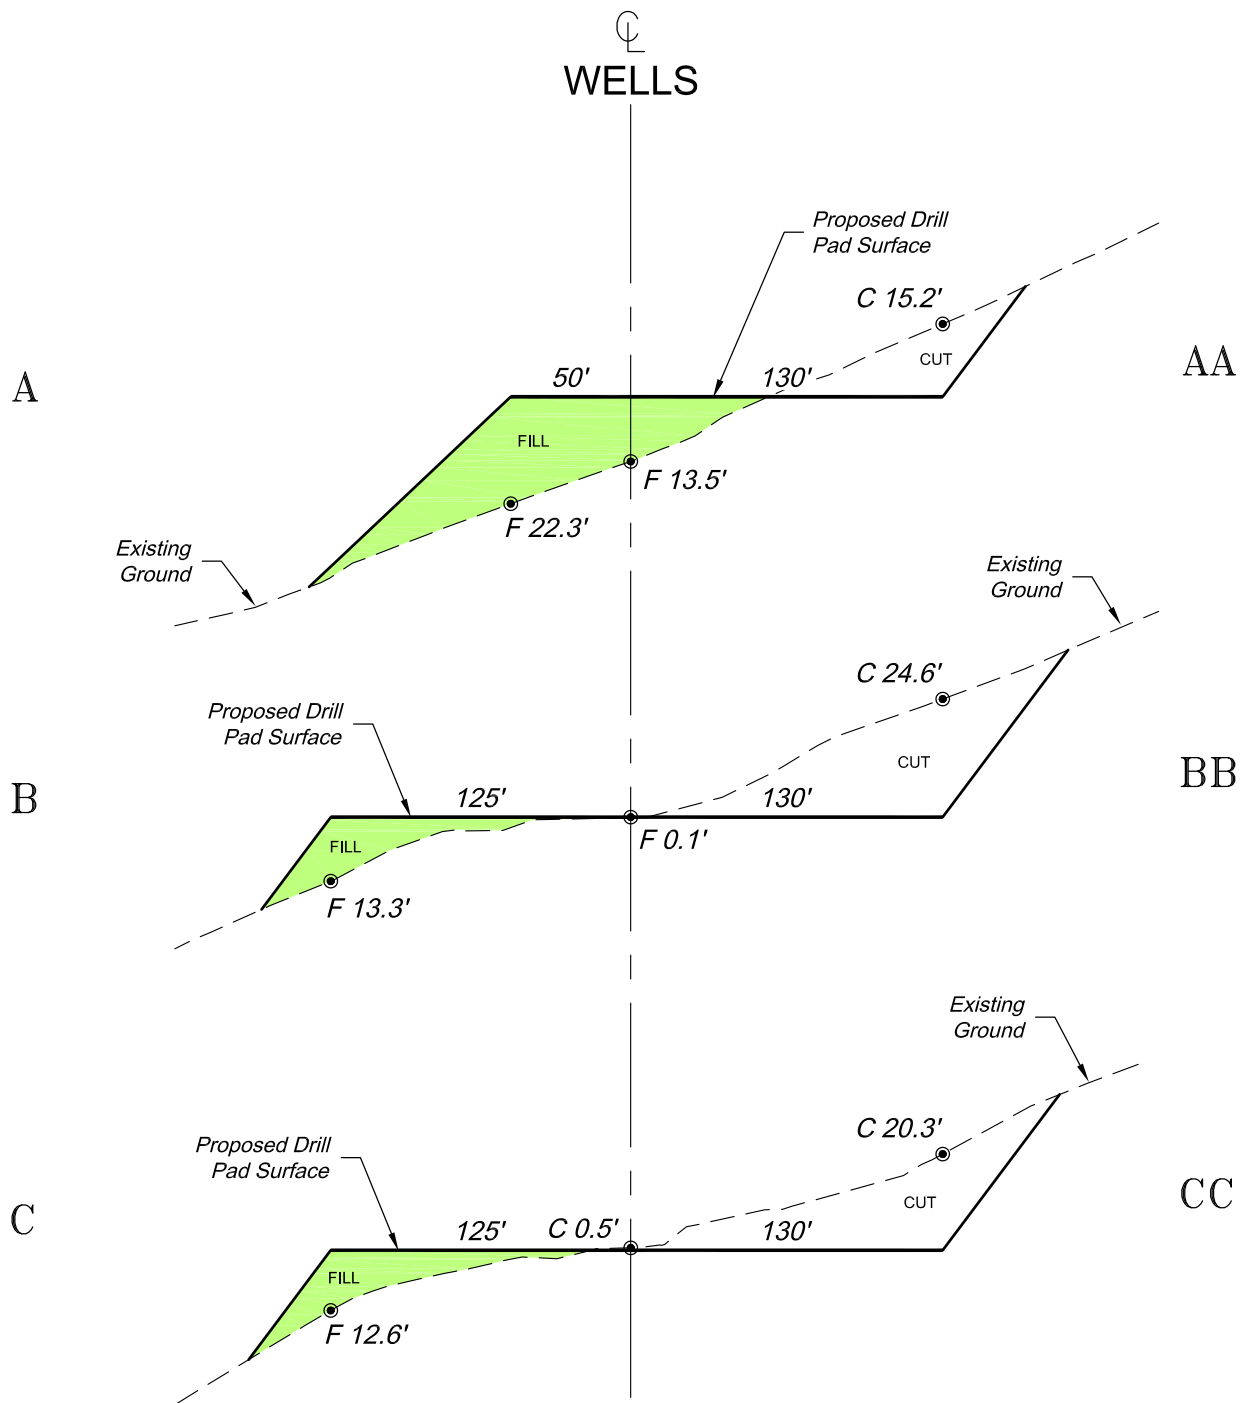

SCALE: Horiz.: 1" = 80'
Vert. : 1" = 40'

***NOTE:**
CUT SLOPES: 1.5:1
FILL SLOPES: 1.5:1,
UNLESS OTHERWISE NOTED.

136 East Third Street
Rifle, Colorado 81650
Ph. (970) 625-2720
Fax (970) 625-2773



SCALE: As Noted
DATE: 8/28/14
PLAT: 3 of 7
PROJECT: Valley
DFT: cws

Construction Plan Prepared for:
WPXENERGY WPX Energy Rocky Mountain, LLC
RU 13-6 Drill Pad - Plat 3
CONSTRUCTION LAYOUT
CROSS SECTIONS