


1" = 40'
X-Section
Scale
1" = 100'

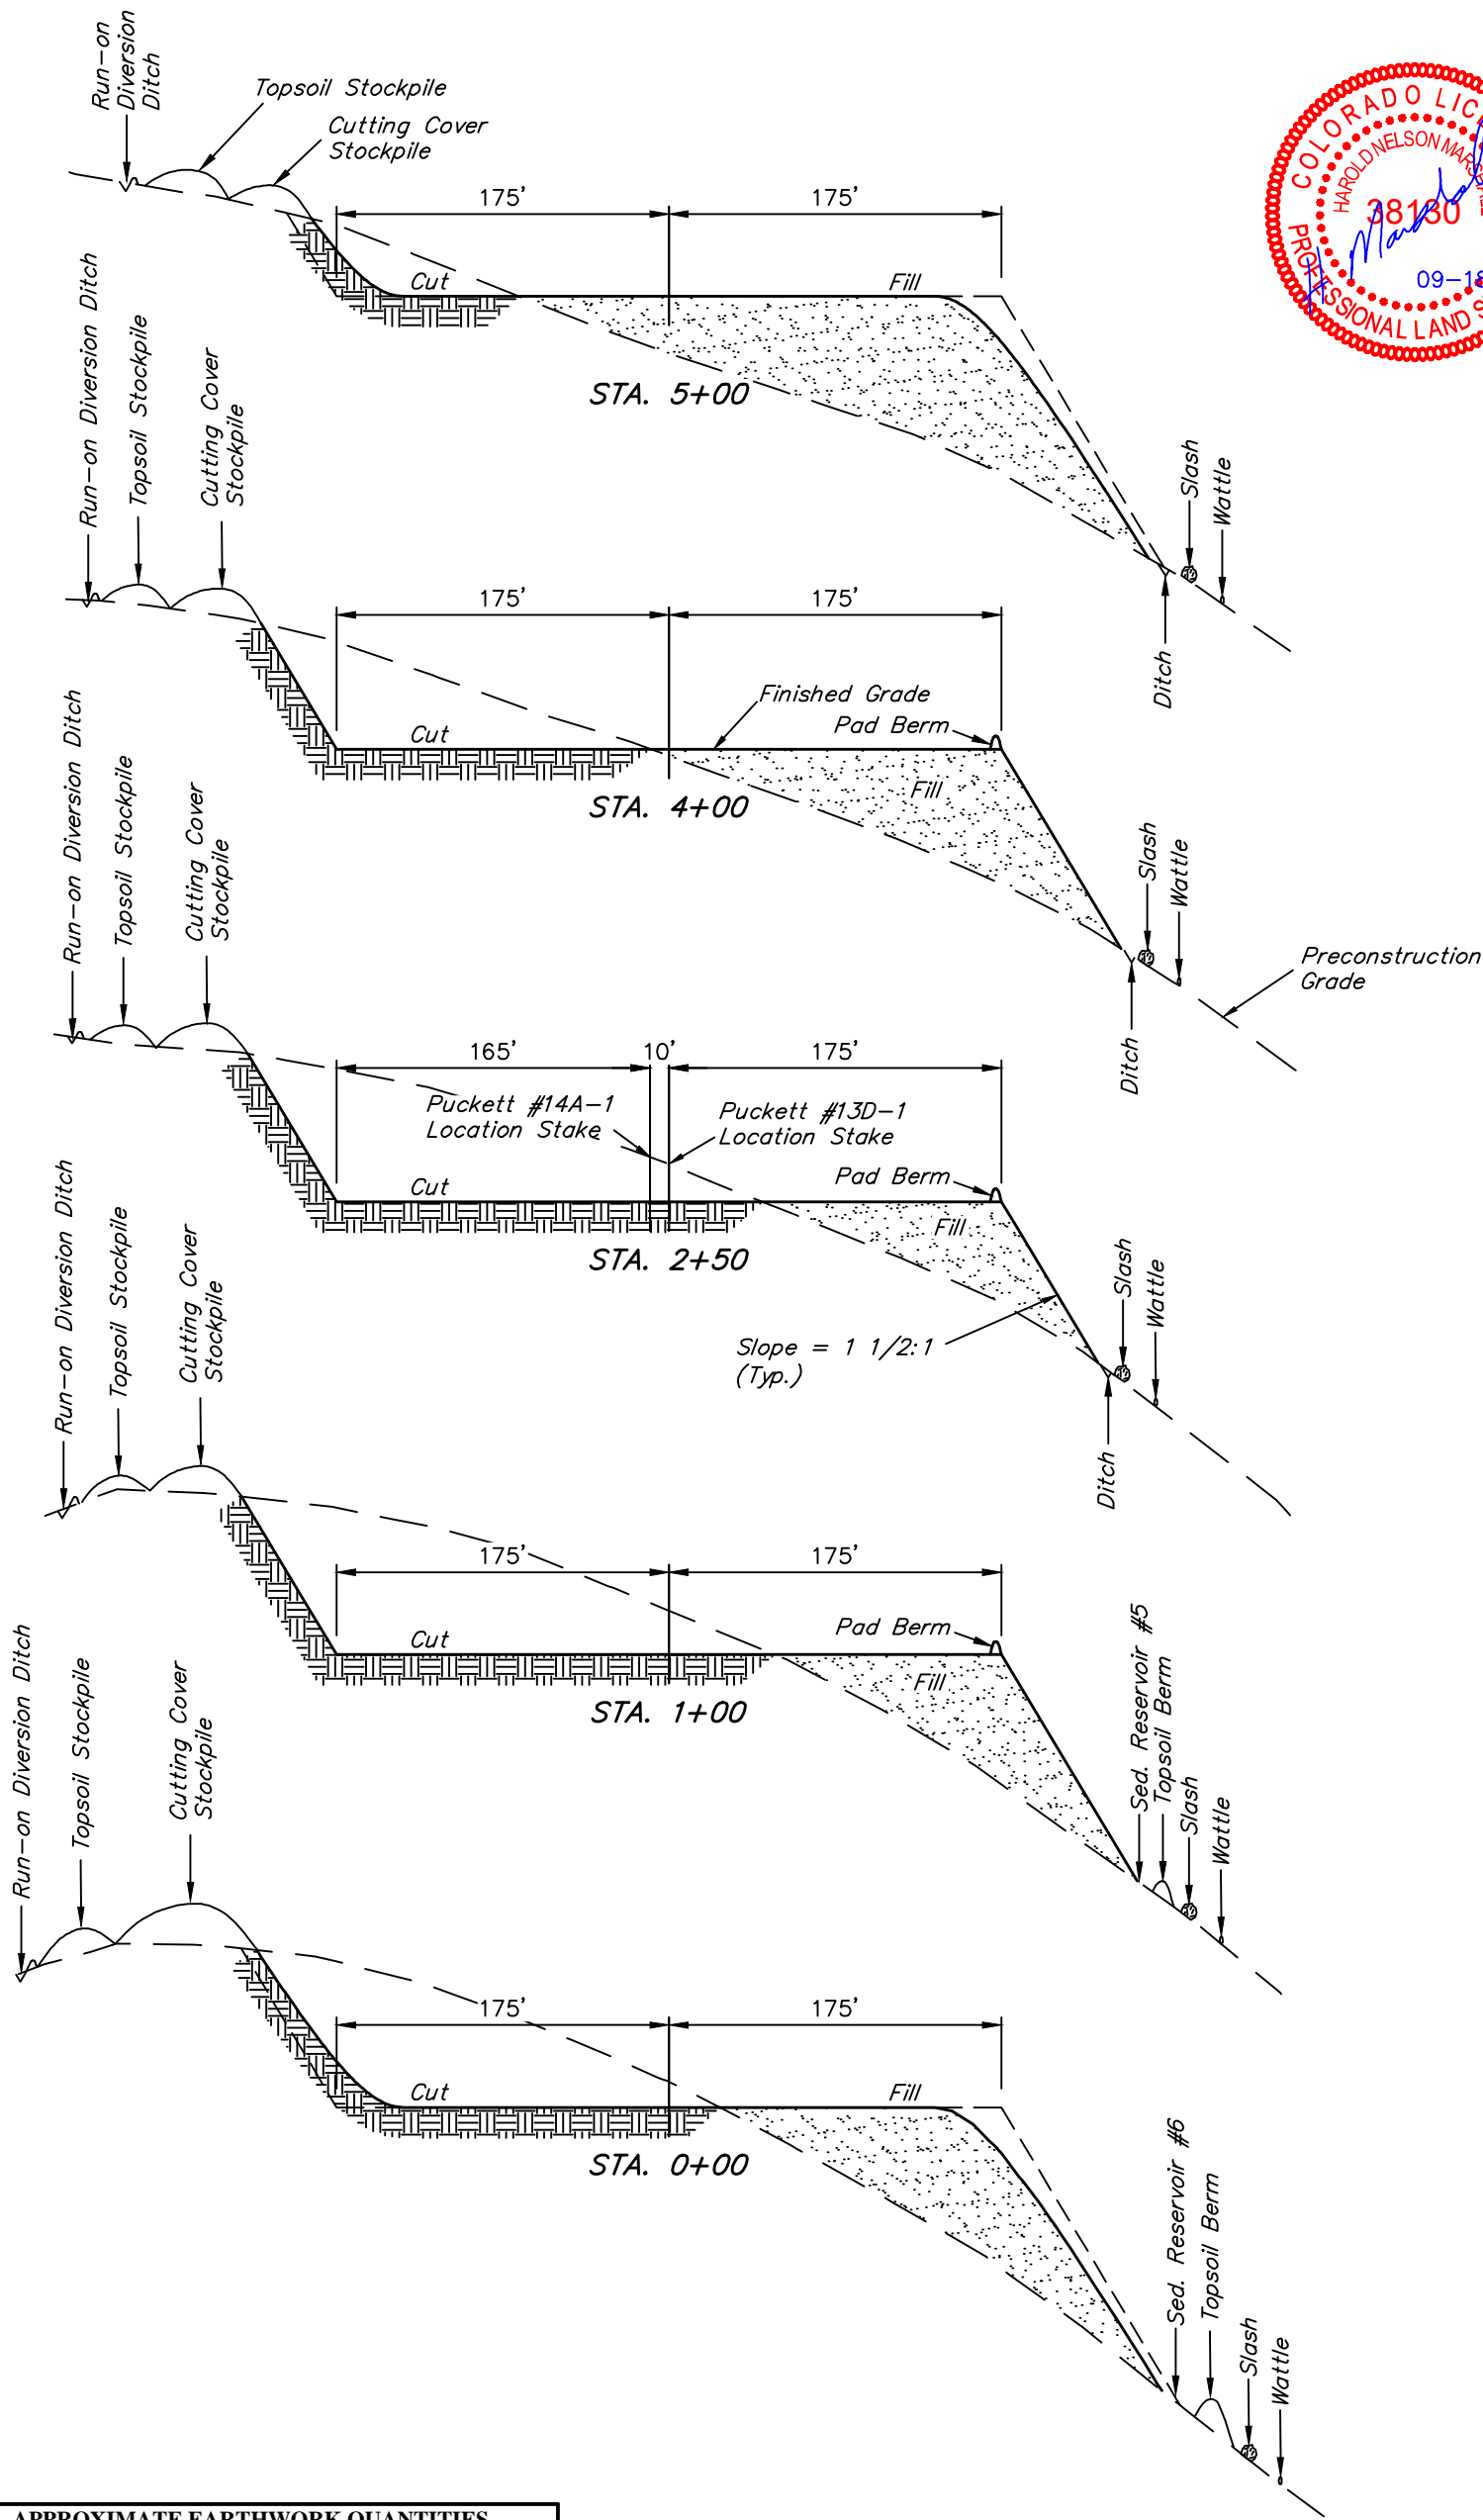

APPROXIMATE EARTHWORK QUANTITIES	
(6") TOPSOIL STRIPPING	4,830 Cu. Yds.
REMAINING LOCATION	66,530 Cu. Yds.
TOTAL CUT	71,360 Cu. Yds.
FILL	66,530 Cu. Yds.
EXCESS MATERIAL	4,830 Cu. Yds.
TOPSOIL	4,830 Cu. Yds.
EXCESS UNBALANCE (After Interim Rehabilitation)	0 Cu. Yds.

APPROXIMATE SURFACE DISTURBANCE AREAS		
	DISTANCE	ACRES
WELL SITE DISTURBANCE	NA	±8.219
30' WIDE ACCESS ROAD R-O-W DISTURBANCE	±813'	±0.560
30' WIDE PIPELINE R-O-W DISTURBANCE	±0'	±0.000
TOTAL SURFACE USE AREA		±8.779

- NOTES:**
- Fill quantity includes 5% for compaction.
 - Calculations based on 6" of topsoil stripping.
 - Topsoil should not be stripped below finished grade on substructure area.

Caerus Oil & Gas LLC

**MESA P2-797
SECTION 2, T7S, R97W, 6th P.M.
SE 1/4 SE 1/4**



UELS, LLC
Corporate Office * 85 South 200 East
Vernal, UT 84078 * (435) 789-1017

DRAWN BY: M.D.	DATE DRAWN: 07-23-14
SCALE: AS SHOWN	REVISED: 09-18-14 M.D.
CONSTRUCTION LAYOUT CROSS SECTIONS	FIGURE #2