


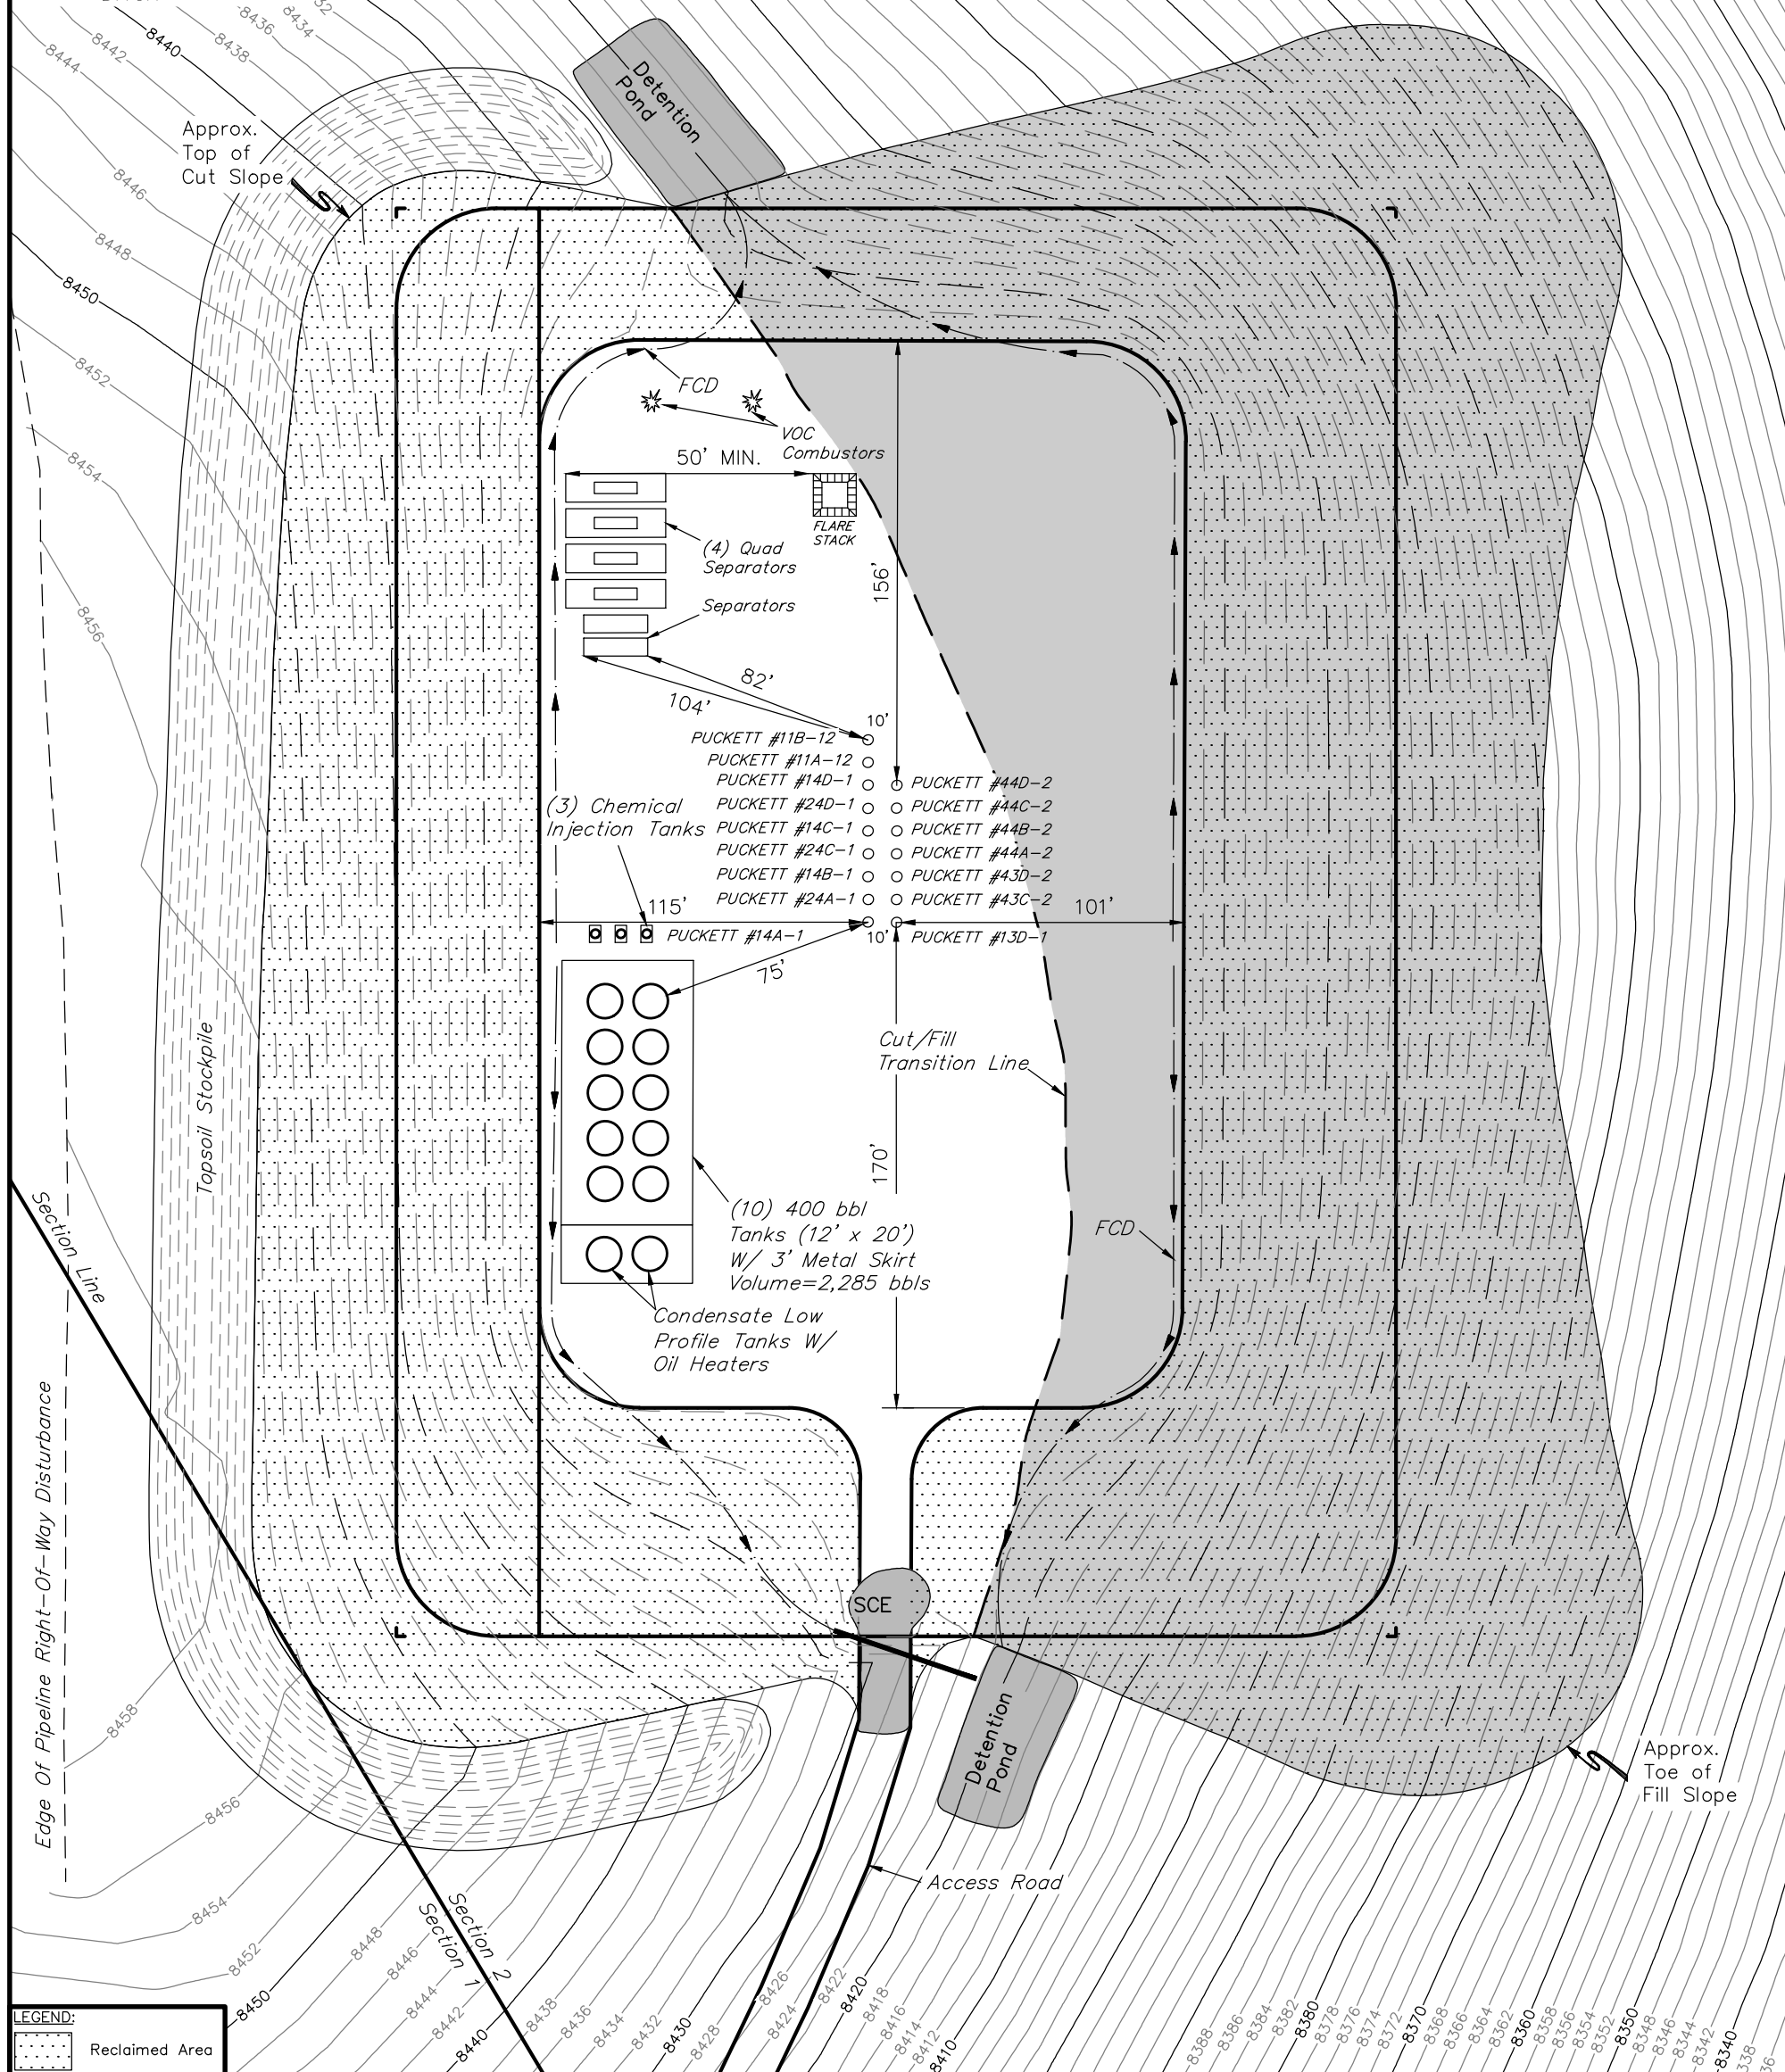

SCE - STABILIZED
CONSTRUCTION
ENTRANCE
FCD - FLOW CONTROL
DITCH



APPROXIMATE UN-RECLAIMED ACREAGE = ±1.952 ACRES

- Contours shown at 2' intervals.
- Flare Stack is to be located a min. of 100' from the wellhead.

Caerus Oil & Gas LLC

MESA P2-797
SECTION 2, T7S, R97W, 6th P.M.
SE 1/4 SE 1/4



UELS, LLC
Corporate Office * 85 South 200 East
Vernal, UT 84078 * (435) 789-1017

DRAWN BY: M.D.
SCALE: 1" = 60'

DATE DRAWN: 09-18-14
REVISED: 10-15-14 A.R.

INTERIM RECLAMATION PLAN

FIGURE #4